


28/12/64

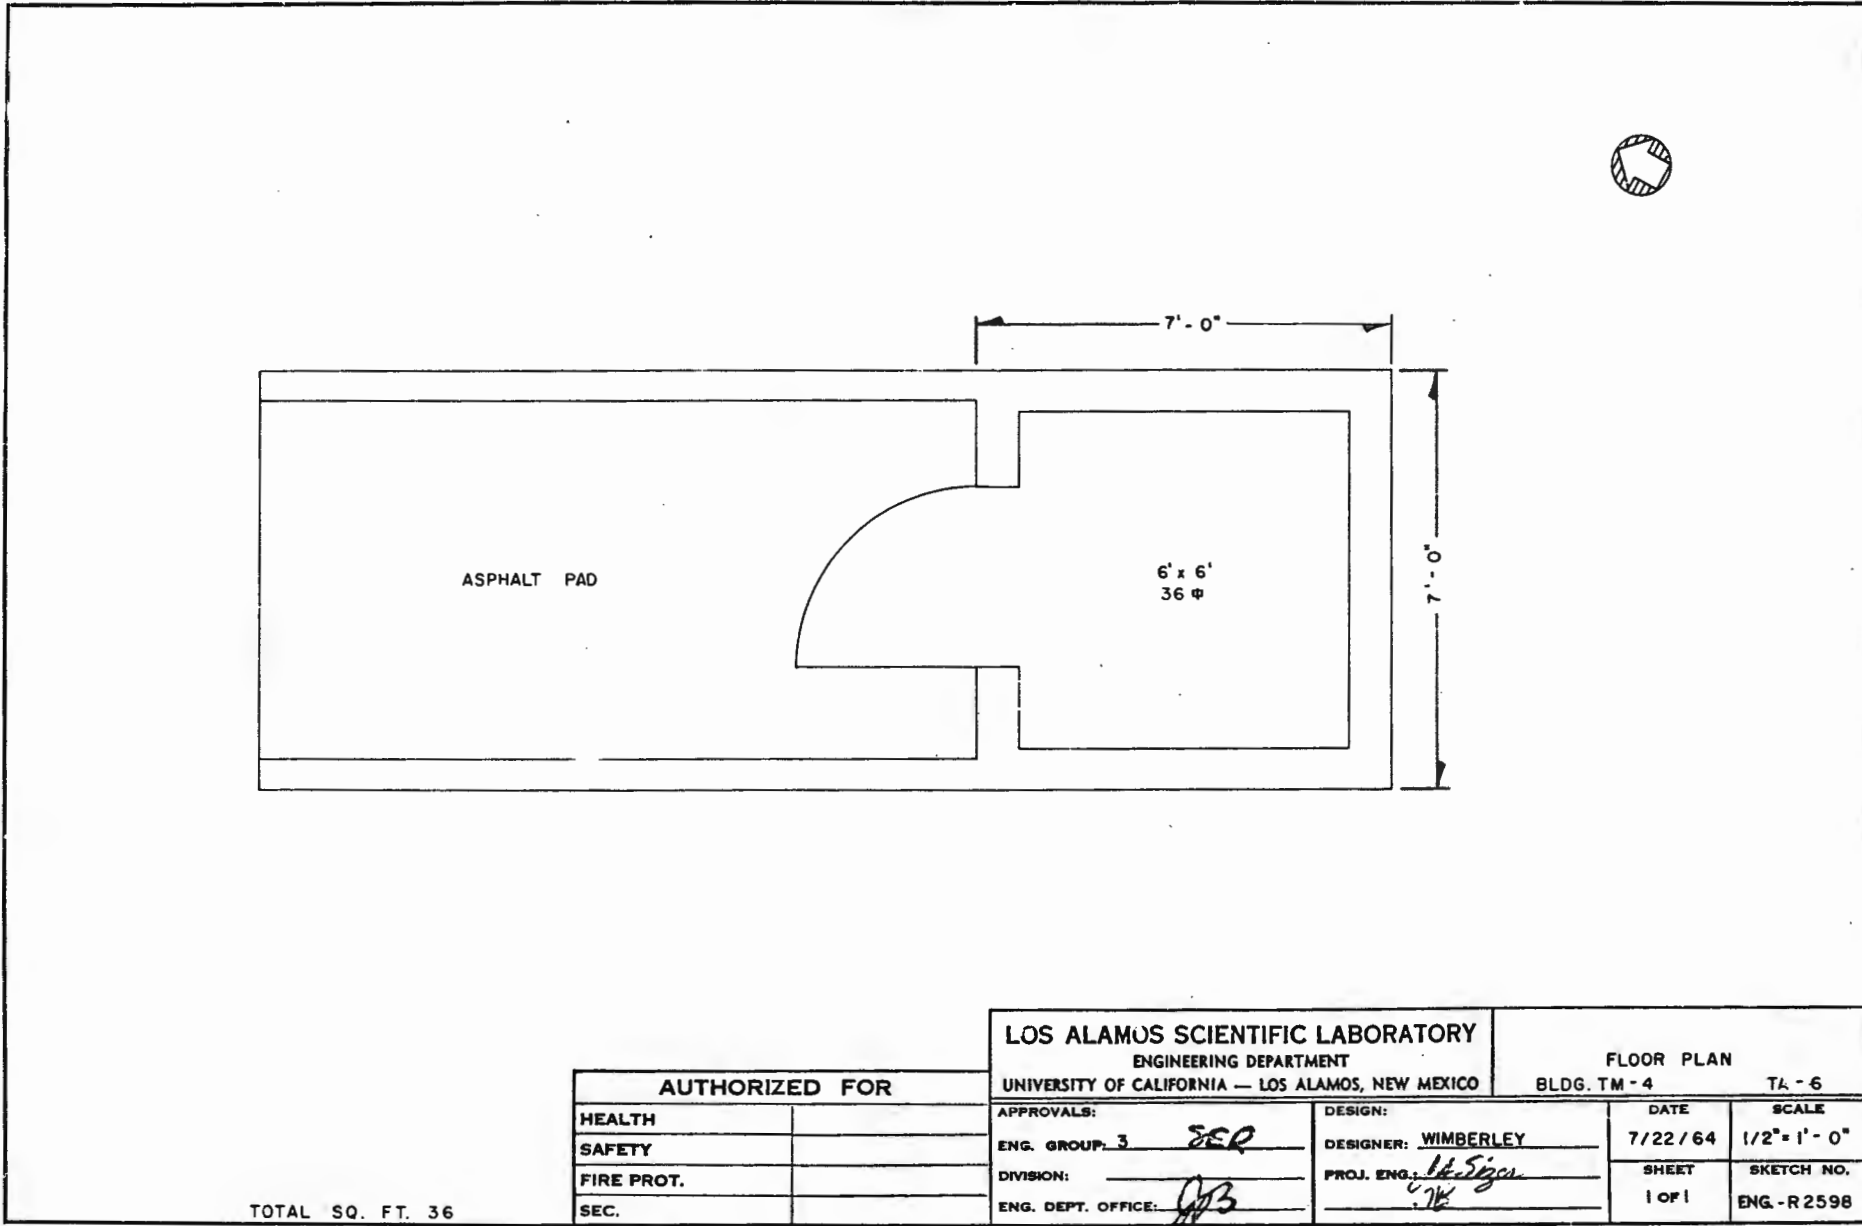

APPROVED FOR CONSTRUCTION

TOTAL SQ. FT. 36

LOS ALAMOS SCIENTIFIC LABORATORY ENGINEERING DEPARTMENT UNIVERSITY OF CALIFORNIA — LOS ALAMOS, NEW MEXICO		FLOOR PLAN BLDG. TM - 4 TA - 6	
AUTHORIZED FOR		APPROVALS:	DESIGN:
HEALTH		ENG. GROUP. <u>3</u> <i>SEP</i>	DATE: <u>7/22/64</u> SCALE: <u>1/2" = 1' - 0"</u>
SAFETY		DIVISION:	DESIGNER: <u>WIMBERLEY</u>
FIRE PROT.		ENG. DEPT. OFFICE: <i>JTB</i>	PROJ. ENG.: <i>H. Sign</i>
SEC.			SHEET: <u>1 of 1</u> SKETCH NO.: <u>ENG-R2598</u>

K-E ALBANY LA 0805

INFO. SHOWN CURRENT AS OF 7/14/64

B. A. NO. J. O. NO. LAB. JOB NO.

