




1222

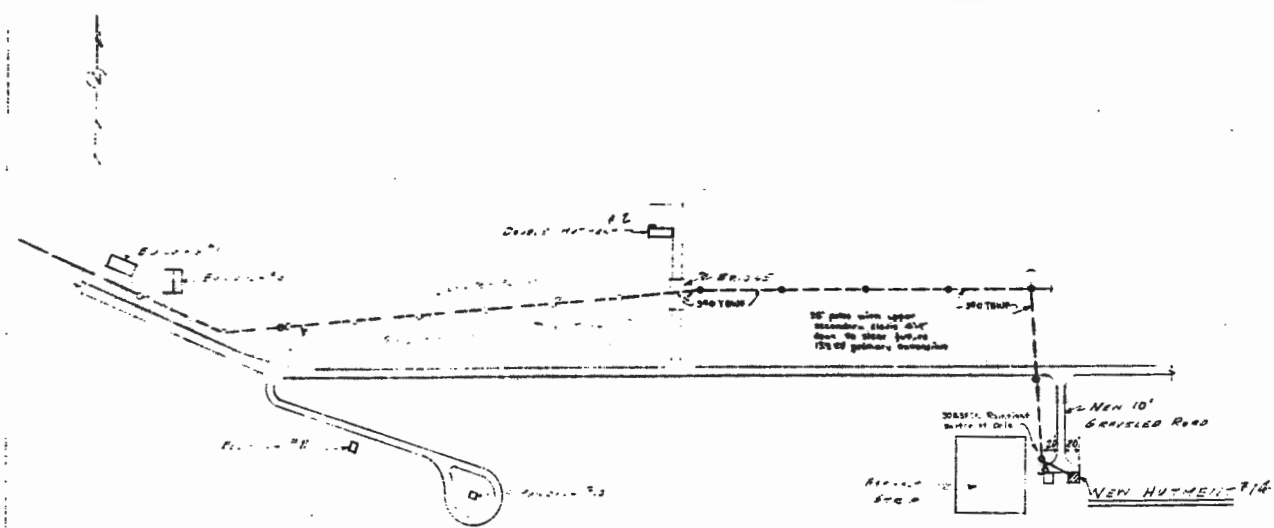


LOCATION PL
SCALE 1/4" = 100'

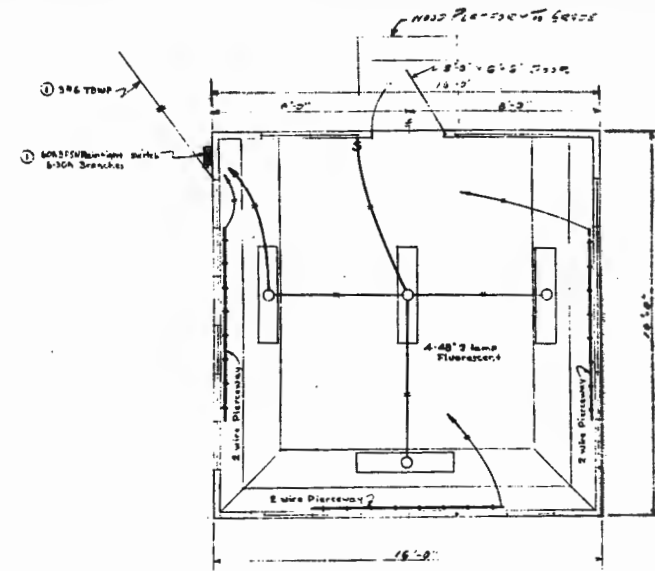


FLOOR PLAN
SCALE 3/8" = 1'-0"

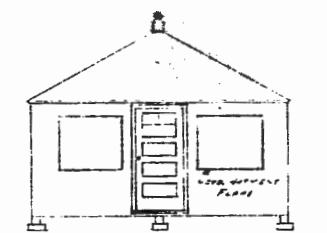


NORTH ELEVATION
SCALE 3/8" = 1'-0"

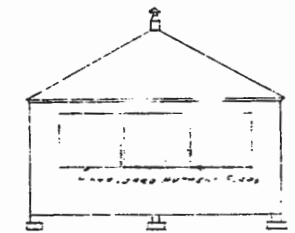


SOUTH ELEVATION
SCALE 3/8" = 1'-0"

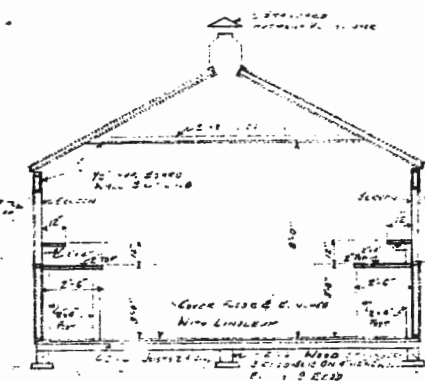


SECTION A
SCALE 3/8" = 1'-0"

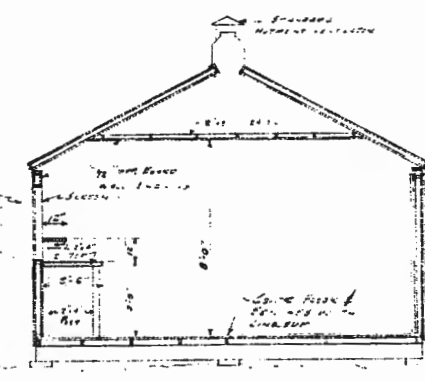

SECTION B
SCALE 3/8" = 1'-0"

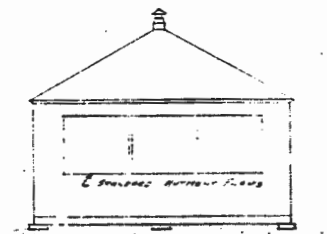

EAST ELEVATION
SCALE 3/8" = 1'-0"

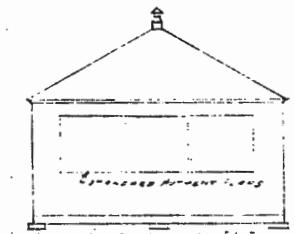

WEST ELEVATION
SCALE 3/8" = 1'-0"

OBSOLETE DEAD STORAGE

DATE	NO.	REVISIONS	BY	APPROV.
U. S. ENGINEER OFFICE SANTA FE, NEW MEXICO 2 MILE MESS ADDITIONAL ATTACHMENT LOCATION, PLAN, ELEVATIONS, SECTIONS				
IN	1	SHEETS	SCALE 7/8" = 1'-0"	SHEET NO. 1
OFFICE OF POST ENGINEER		7 MAR 45		
SUBMITTED BY <i>Paul C. Oly</i>		APPROV. RECORD'D <i>H. J. ...</i>		APPROVED BY <i>S. R. Tyler</i>
DR. BY TR. BY CXL BY		FILE NO. PE 245		

L.A.S.L.DWG.NO.ENG-C 1628

