


28122

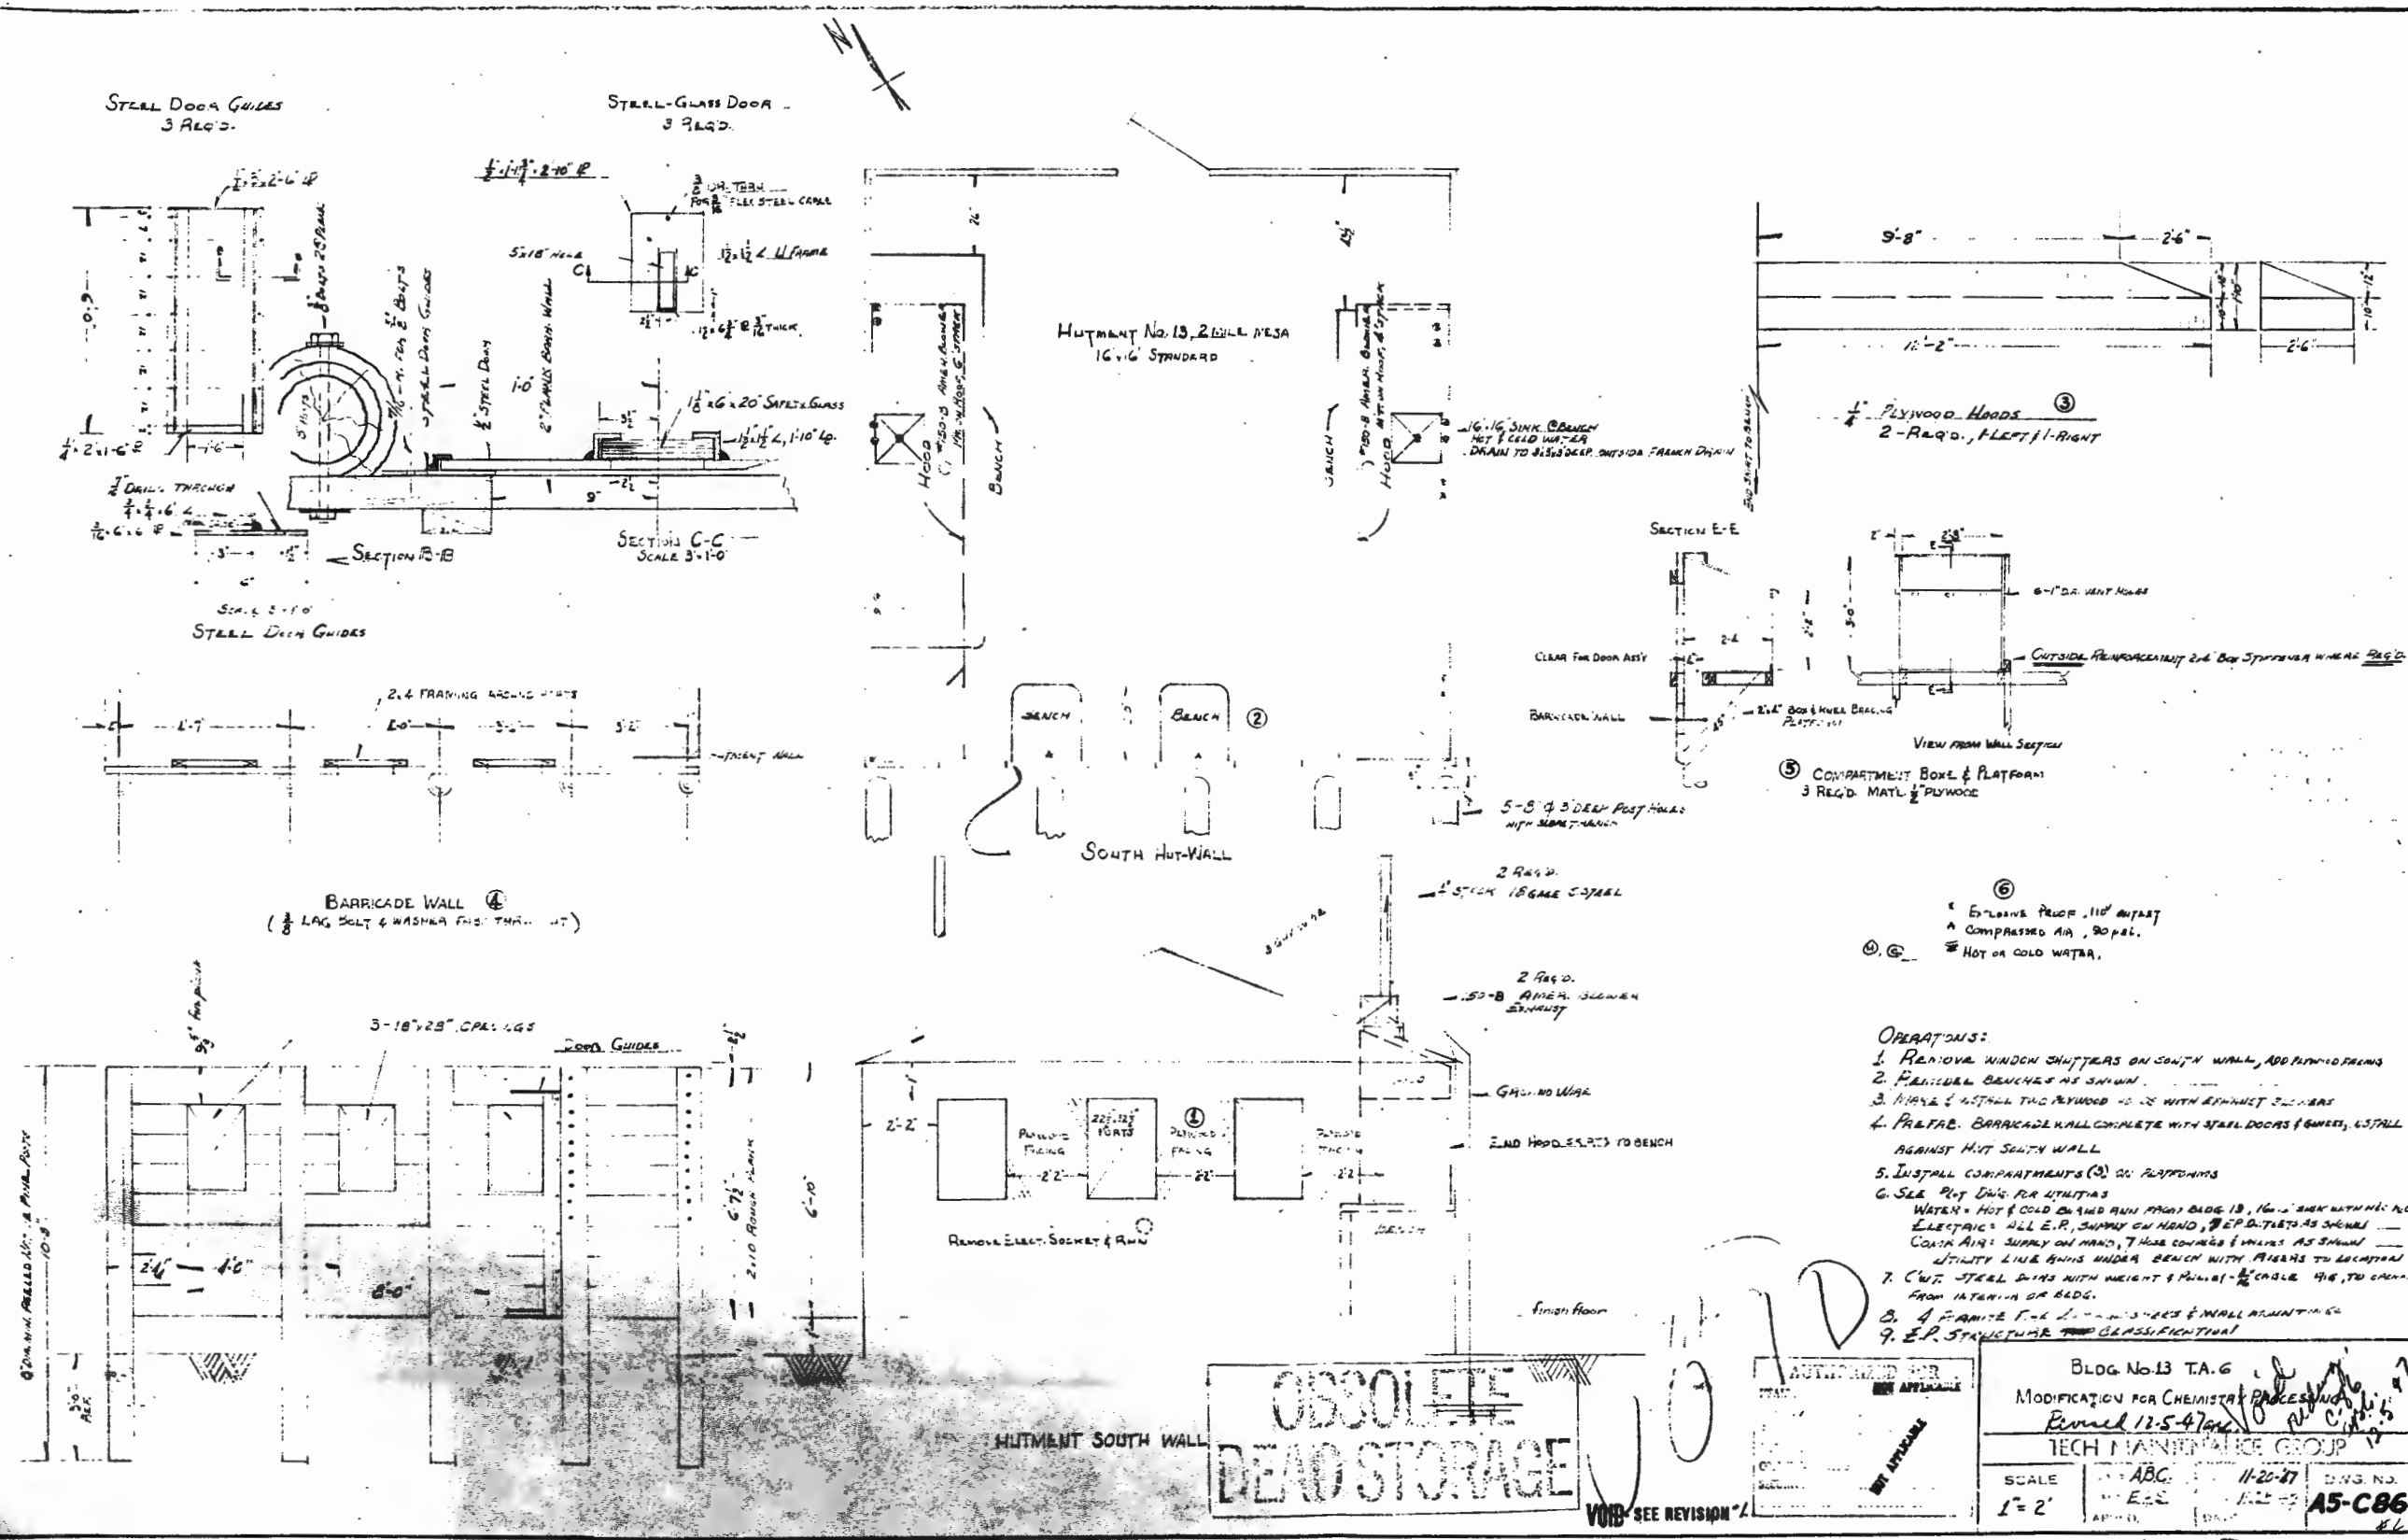

- OPERATIONS:**
1. REMOVE WINDOW SHUTTERS ON SOUTH WALL, ADD PLYWOOD FRAMES
  2. POSITION BENCHES AS SHOWN
  3. MAKE & INSTALL TWO PLYWOOD HOODS WITH EXHAUST SCREENS
  4. PREFAB. BARRICADE WALL COMPLETE WITH STEEL DOORS & BENCHES, INSTALL AGAINST MITT SOUTH WALL
  5. INSTALL COMPARTMENTS (5) ON PLATFORMS
  6. SEE PLY DOOR FOR UTILITIES  
 WATER - HOT & COLD DRAWN FROM BLDG 13, 16" DIA. SINK WITH H.C. NO. ELECTRIC ALL E.P., SUPPLY ON HAND, E.P. DETAILS AS SHOWN  
 COOK AIR SUPPLY ON HAND, 7 HOSE COUPLERS & VALVES AS SHOWN  
 UTILITY LINE BENCH UNDER BENCH WITH PIPES TO LOCATION FROM INTERIOR OF BLDG.
  7. CUT STEEL DOORS WITH WEIGHT & PULLS - 1/2" CABLE 1/4" TO CABLE FROM INTERIOR OF BLDG.
  8. 4 FRAMITE F-4 1" x 1" x 1/2" & SMALL BRACKETING
  9. E.P. STRUCTURE CLASSIFICATION

**OBSCLETE DEAD STORAGE**

**AUTOMATIC FOR**

BLDG. No. 13 TA. 6			
MODIFICATION FOR CHEMISTRY PROCESSING			
Revised 12-5-47			
TECH. MAINTENANCE GROUP			
SCALE	ABC	11-20-47	DWG. NO.
1" = 2'	E.C.S.	11-20-47	A5-C86



3029

VOID - SEE REVISION