

TA-II -- K-SITE




SCALE: 1" = 50'

TO TA-16

K-36

BC651

VELLUM TA-II-1

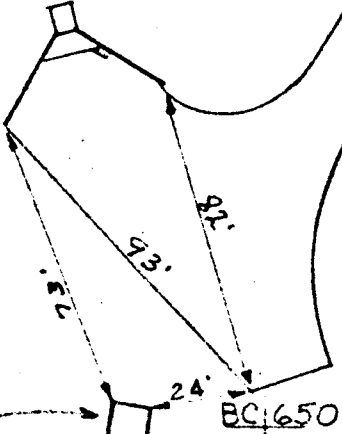


ADDED GRID COORDINATES JMD
MATERIAL DISPOSAL AREA 'S'
LOCALITY MAP

MATERIAL DISPOSAL AREA 'S'

9-8-65 9/17/65 438

JMD *[Signature]* 9/17
LJ 1757

[Handwritten notes] 9-22-65

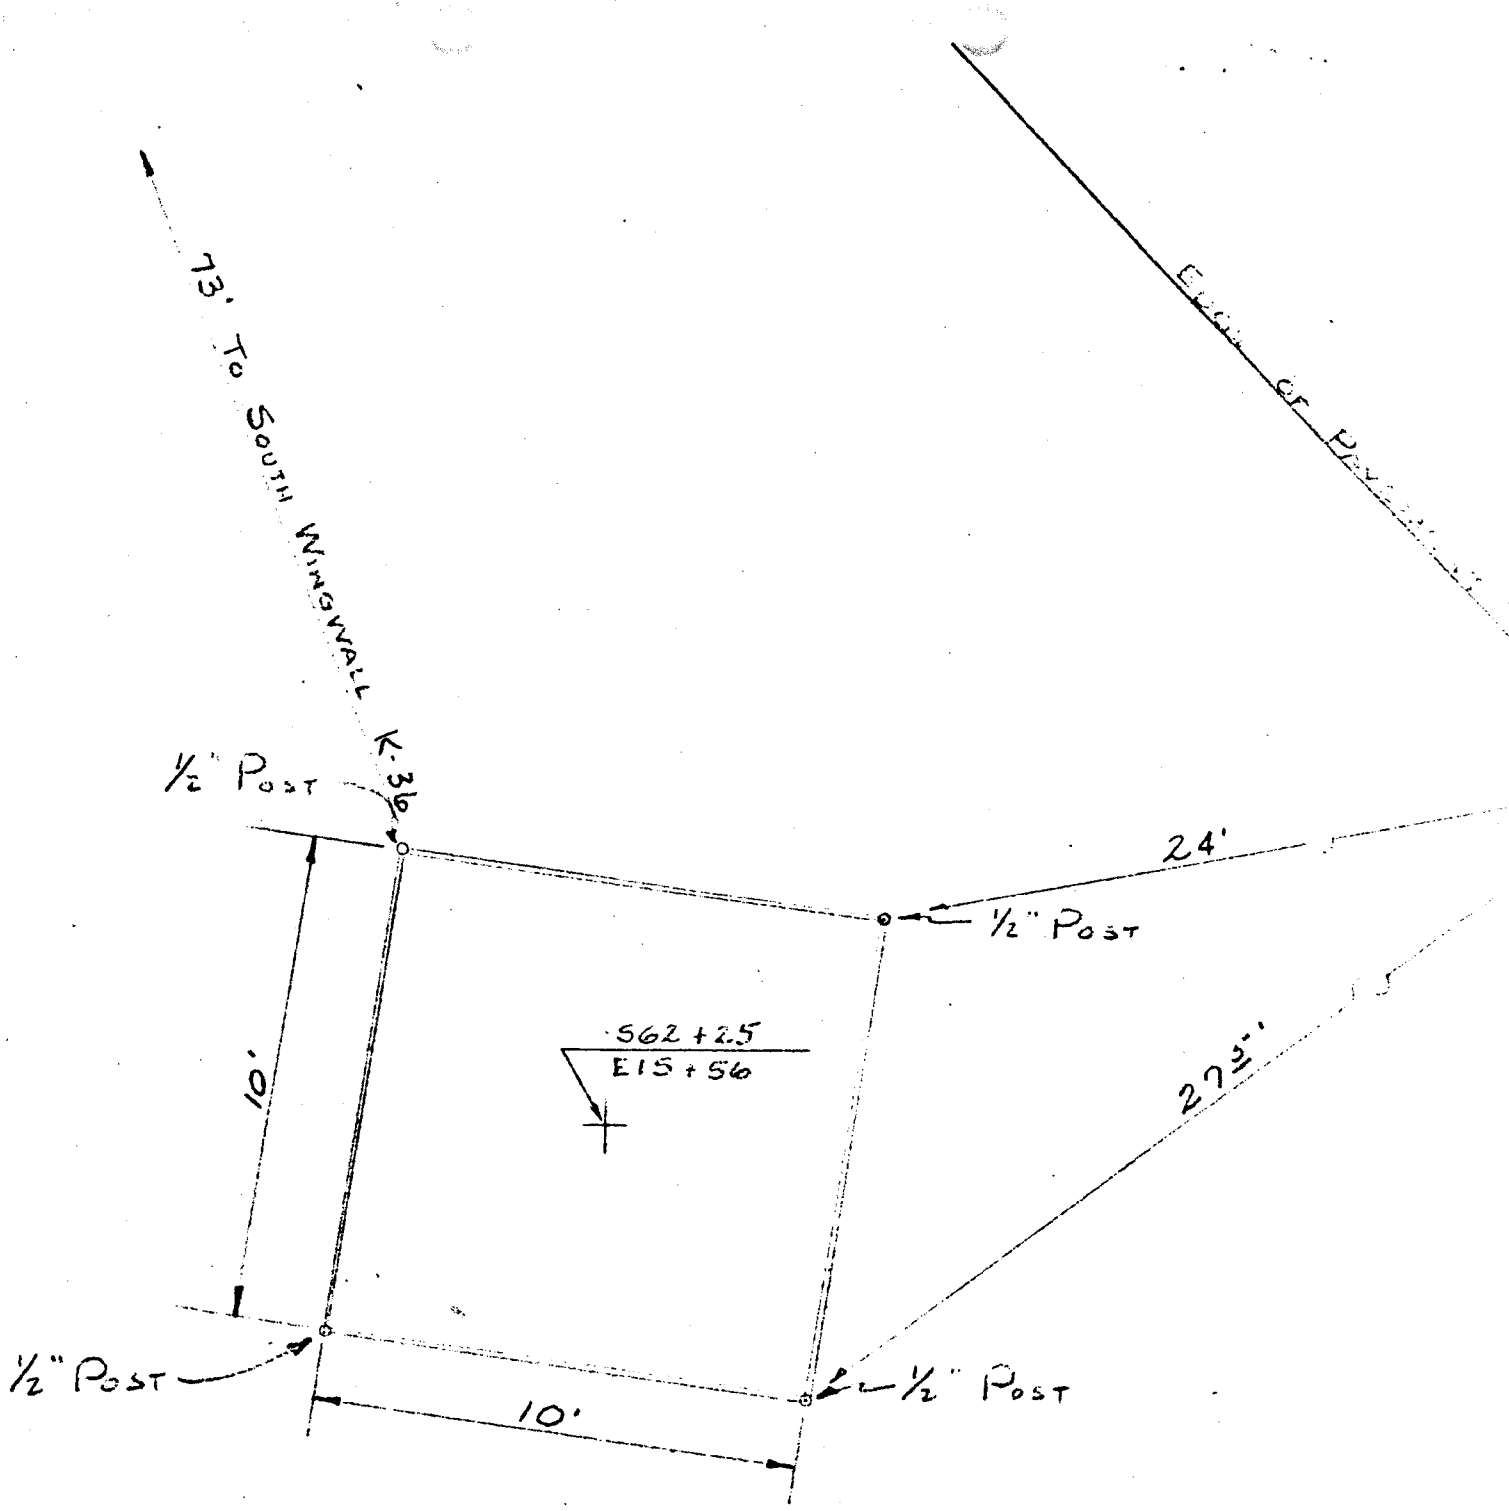

DETAIL OF ENCLOSED AREA
 SCALE: 1" = 4'