
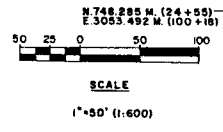
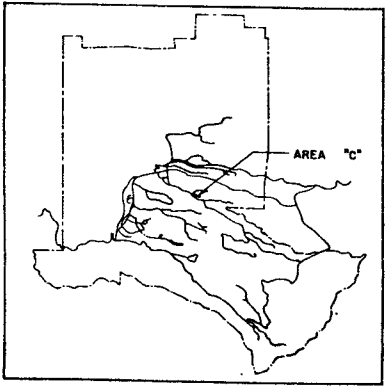


1201 17-50

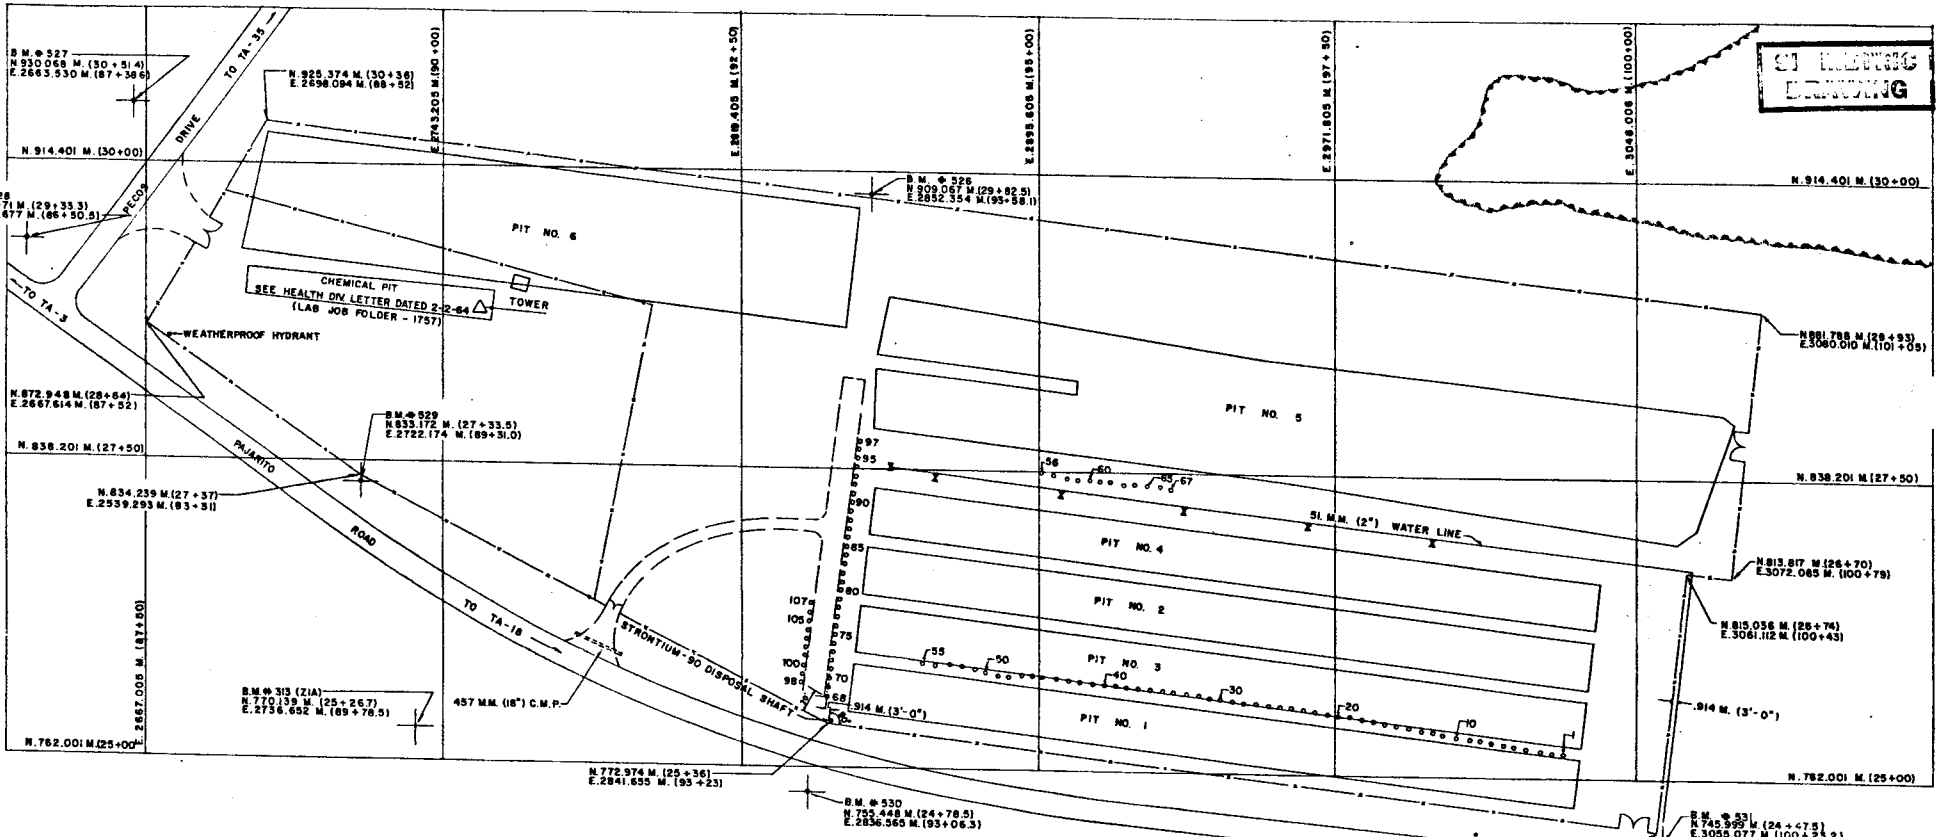

| | | | | | | | | |
|-----|---------|---------|----------------------|------|-------|-----------|-----------|-----------|
| NO. | DATE | CLASS. | REVISIONS | BY | CHKD. | APP. D.O. | ENR. FAC. | LEN. D.O. |
| 1 | 4-12-74 | REVISED | FENCE NORTH OF TOWER | T.R. | | | | |

THIS JOB MUST BE INSPECTED AND ANY CHANGES APPROVED BY ENG-4 PHONE

LOS ALAMOS SCIENTIFIC LABORATORY
ENGINEERING DEPARTMENT
UNIVERSITY OF CALIFORNIA - LOS ALAMOS, NEW MEXICO

SEC. CLASSIFICATION: *U* TITLE: *U*

AUTHORIZED FOR: **MATERIALS DISPOSAL AREAS**
AREA "c"

PAJARITO ROAD TA-0

GROUP: *Materials* APPROVED: *M. Kee* DATE: *5-4-74*

CHECKED: *R. J. A.* DATE: *5-4-74*

DRAWN: *PFEUFER* 1757-0 ENG-R 4459

1118

