

 ENTERED

PNM
2401 Aztec Road NE
MS-Z110
Albuquerque, NM 87107
Fax 505 855-6320
www.pnm.com

May 3, 2005

Ms. Carolyn Cooper
New Mexico Environment Department
C/O DOE Oversight Bureau
P.O. Box 5400, MS 1396
Albuquerque, NM 87185-5400



**RE: Person Generating Station (NMT 360010342) – RCRA Post-Closure Care Permit
Modification Request**

Dear Ms. Cooper:

Per your request, enclosed are eight color figures showing the Person Generating Station RCRA site boundary, the six Solid Waste Management Units, and other relevant site features. These figures have also been provided to you in electronic format.


If you have any questions, please contact me at (505) 24-2014.

Sincerely,

A handwritten signature in black ink that reads "John Hale".

John Hale, P.E.
Technical Project Manager

Enclosures

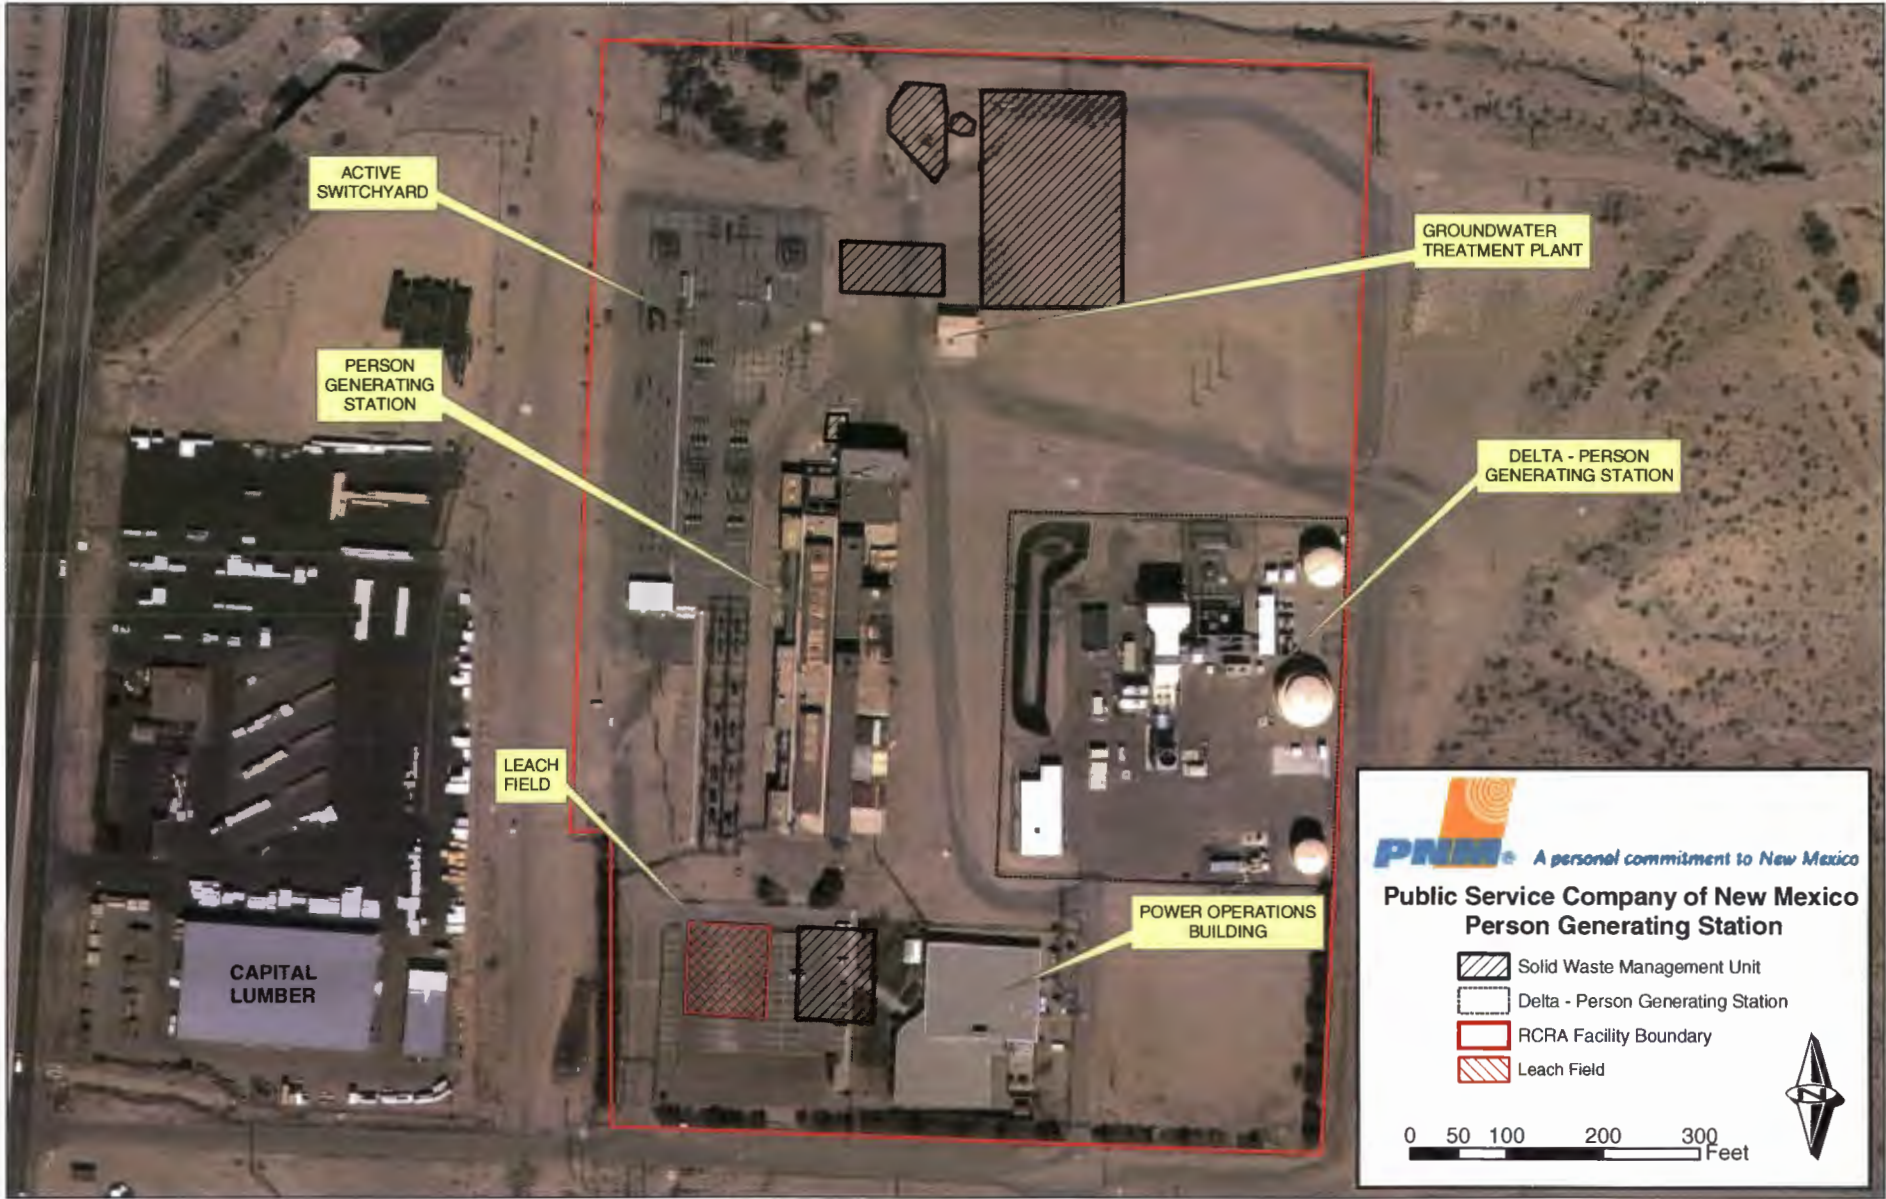

ACTIVE SWITCHYARD

PERSON GENERATING STATION

GROUNDWATER TREATMENT PLANT

DELTA - PERSON GENERATING STATION

LEACH FIELD

POWER OPERATIONS BUILDING

CAPITAL LUMBER


PNM *A personal commitment to New Mexico*



**Public Service Company of New Mexico
Person Generating Station**

-  Solid Waste Management Unit
-  Delta - Person Generating Station
-  RCRA Facility Boundary
-  Leach Field

0 50 100 200 300 Feet



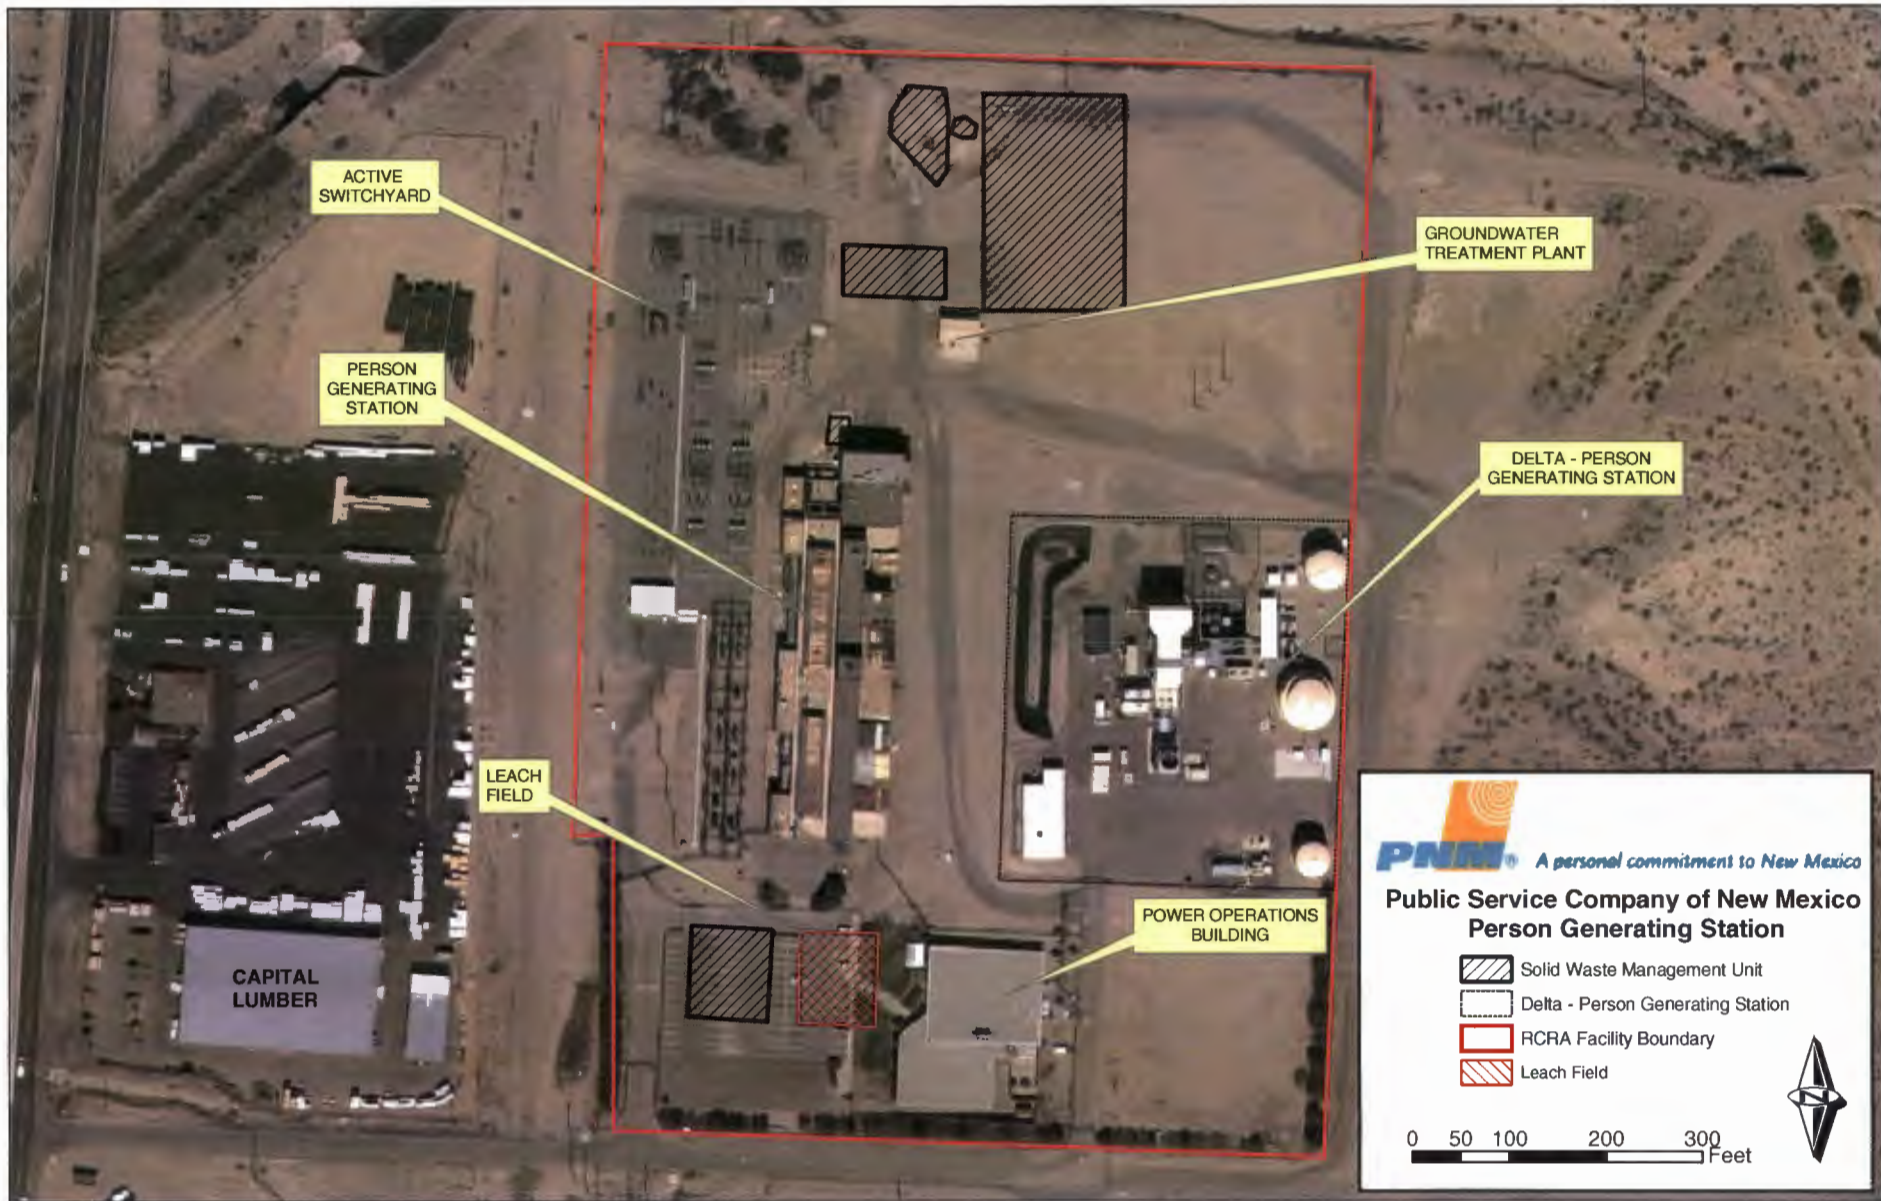

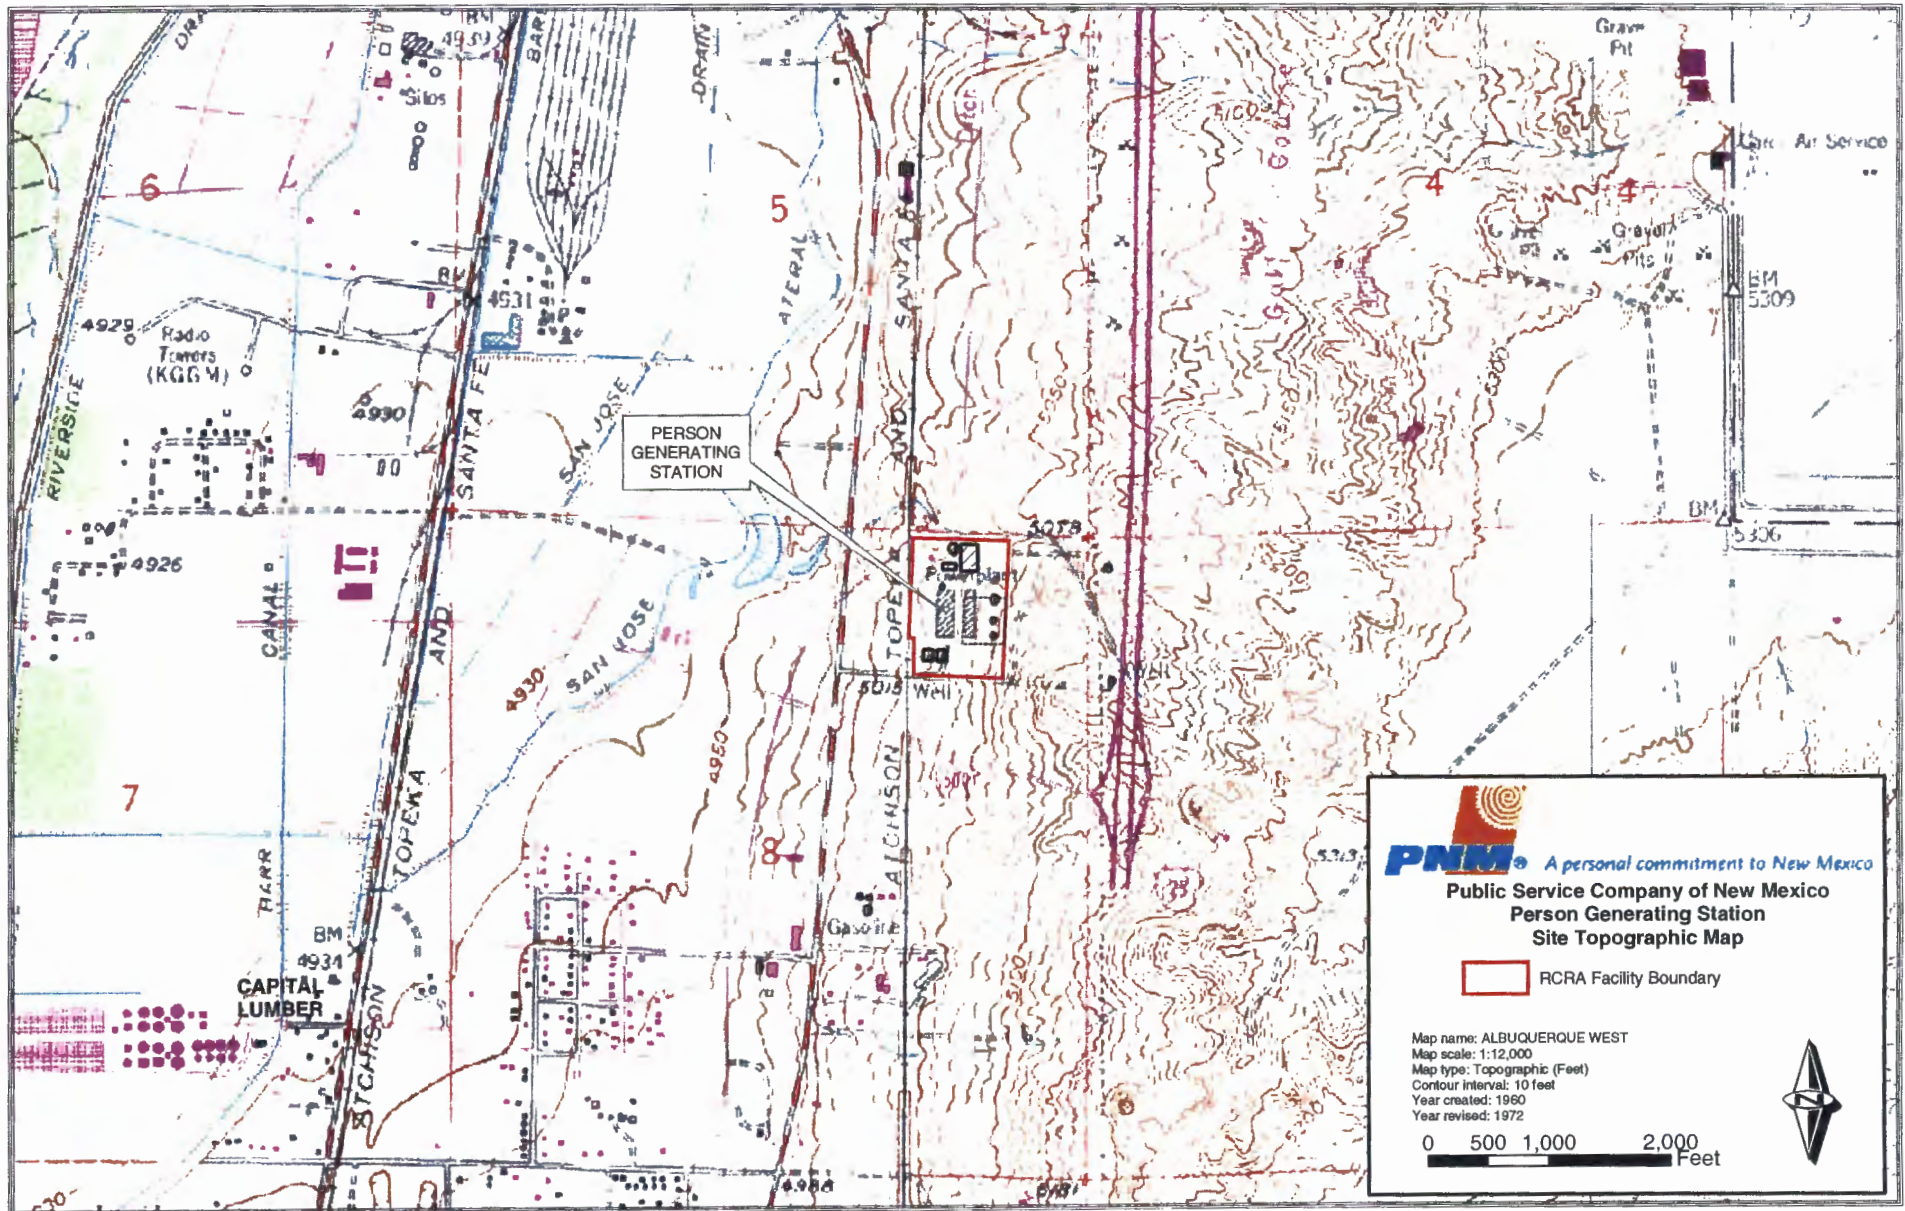




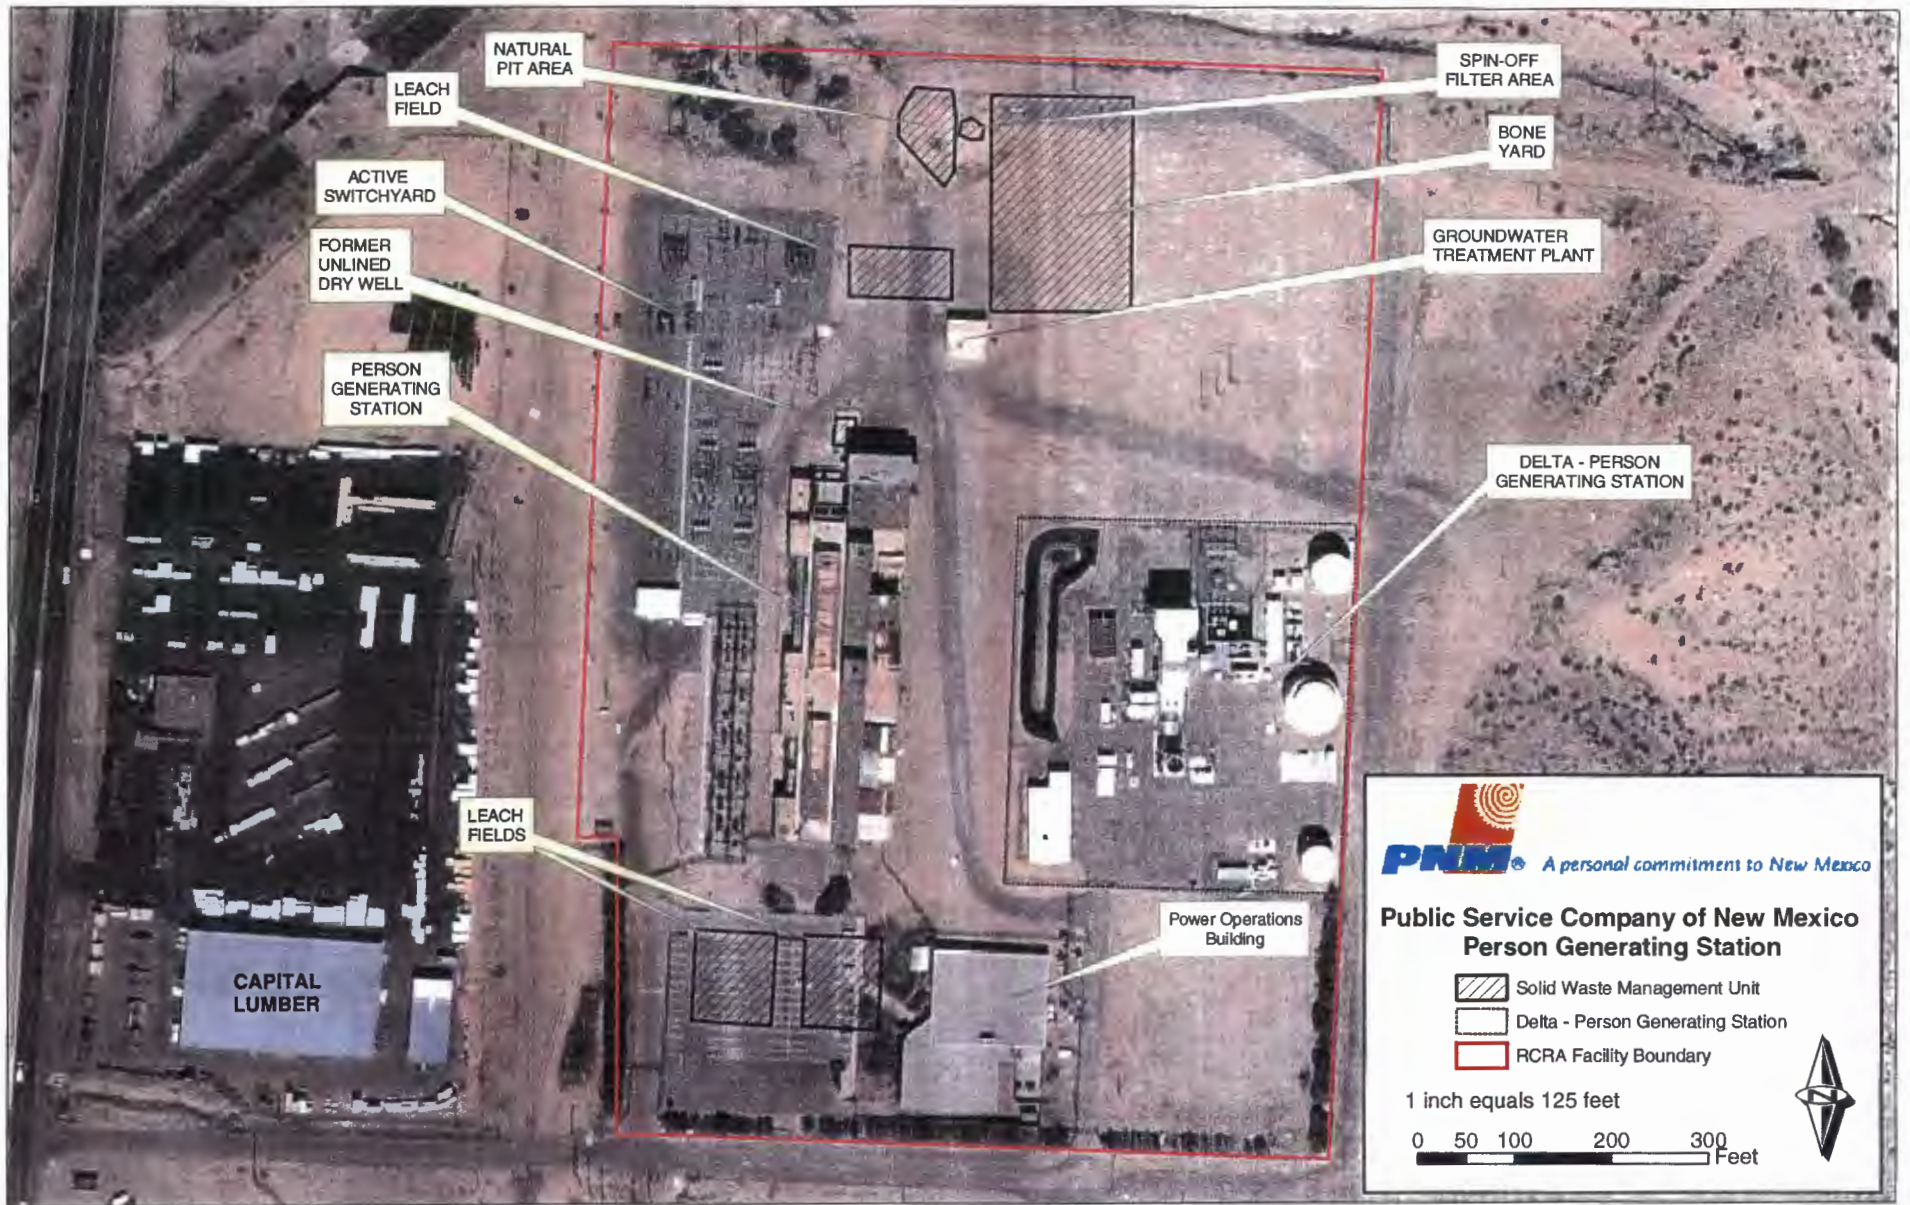
PNM A personal commitment to New Mexico

Public Service Company of New Mexico
Person Generating Station
Site Topographic Map

 RCRA Facility Boundary

Map name: ALBUQUERQUE WEST
 Map scale: 1:12,000
 Map type: Topographic (Feet)
 Contour interval: 10 feet
 Year created: 1960
 Year revised: 1972





LEACH FIELD

NATURAL PIT AREA

SPIN-OFF FILTER AREA

BONE YARD

ACTIVE SWITCHYARD

FORMER UNLINED DRY WELL

GROUNDWATER TREATMENT PLANT

PERSON GENERATING STATION

DELTA - PERSON GENERATING STATION




LEACH FIELDS

Power Operations Building

CAPITAL LUMBER

PNM *A personal commitment to New Mexico*

**Public Service Company of New Mexico
Person Generating Station**


-  Solid Waste Management Unit
-  Delta - Person Generating Station
-  RCRA Facility Boundary


1 inch equals 125 feet

0 50 100 200 300 Feet



Figure 5. Bone Yard Area

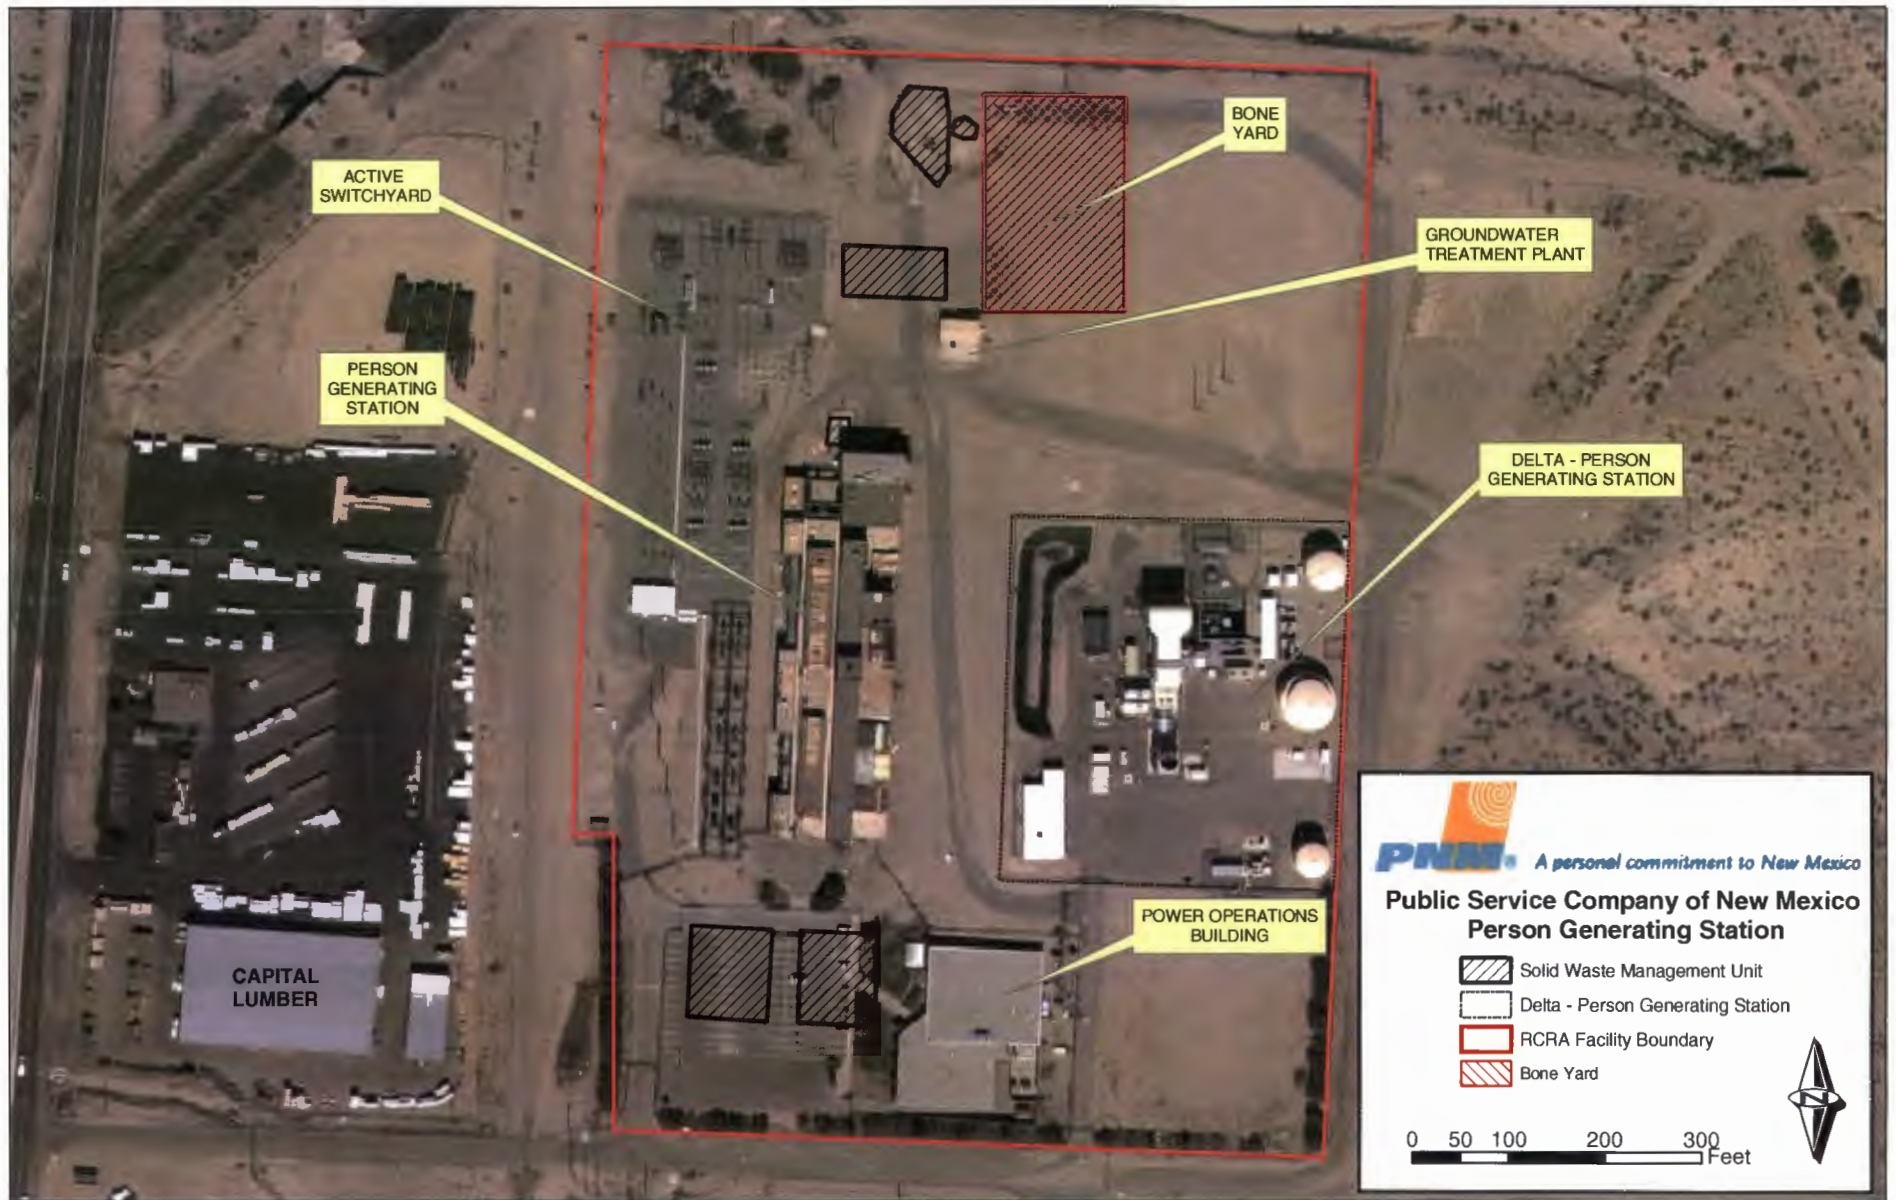

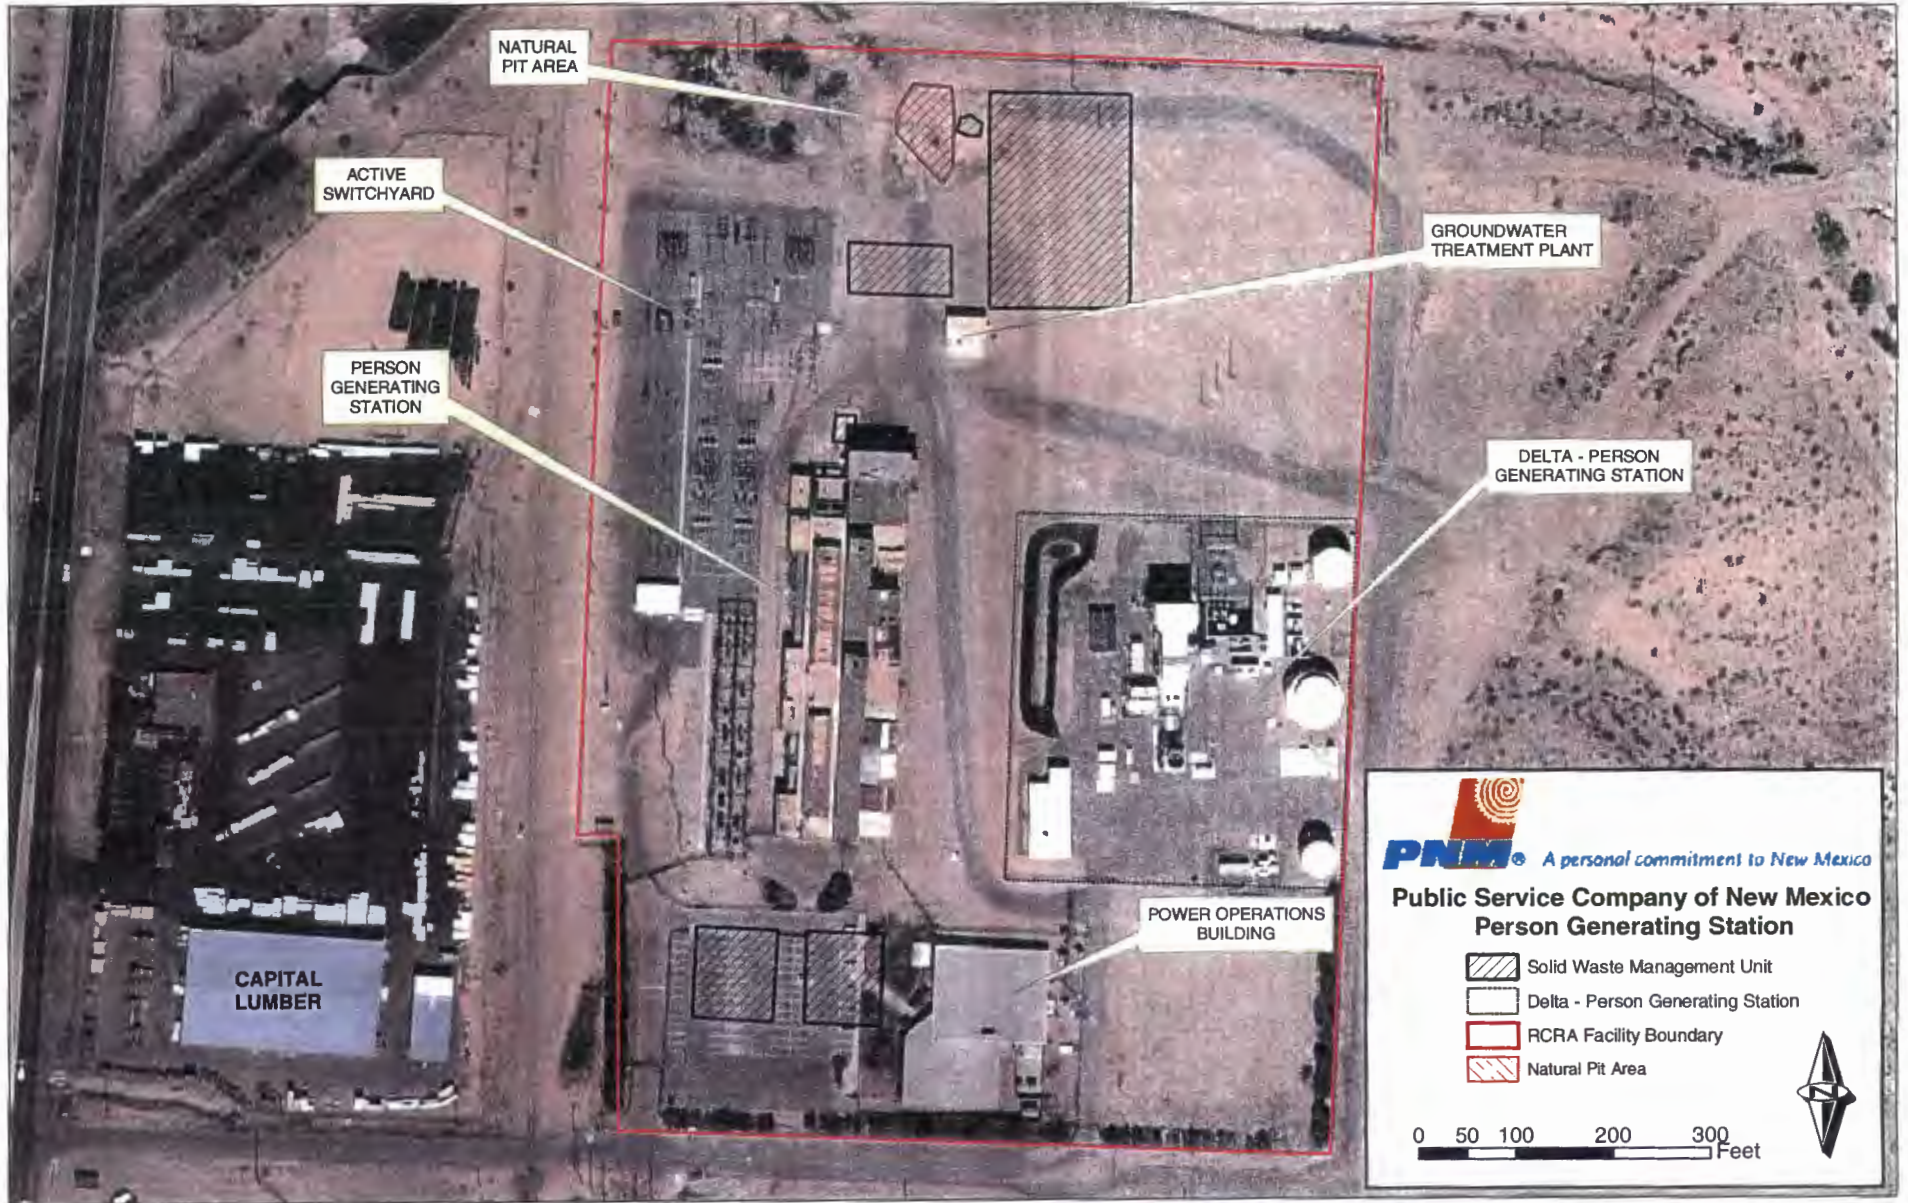

NATURAL PIT AREA

ACTIVE SWITCHYARD

PERSON GENERATING STATION

CAPITAL LUMBER

POWER OPERATIONS BUILDING

GROUNDWATER TREATMENT PLANT

DELTA - PERSON GENERATING STATION


PNM® *A personal commitment to New Mexico*

**Public Service Company of New Mexico
Person Generating Station**

-  Solid Waste Management Unit
-  Delta - Person Generating Station
-  RCRA Facility Boundary
-  Natural Pit Area

0 50 100 200 300 Feet



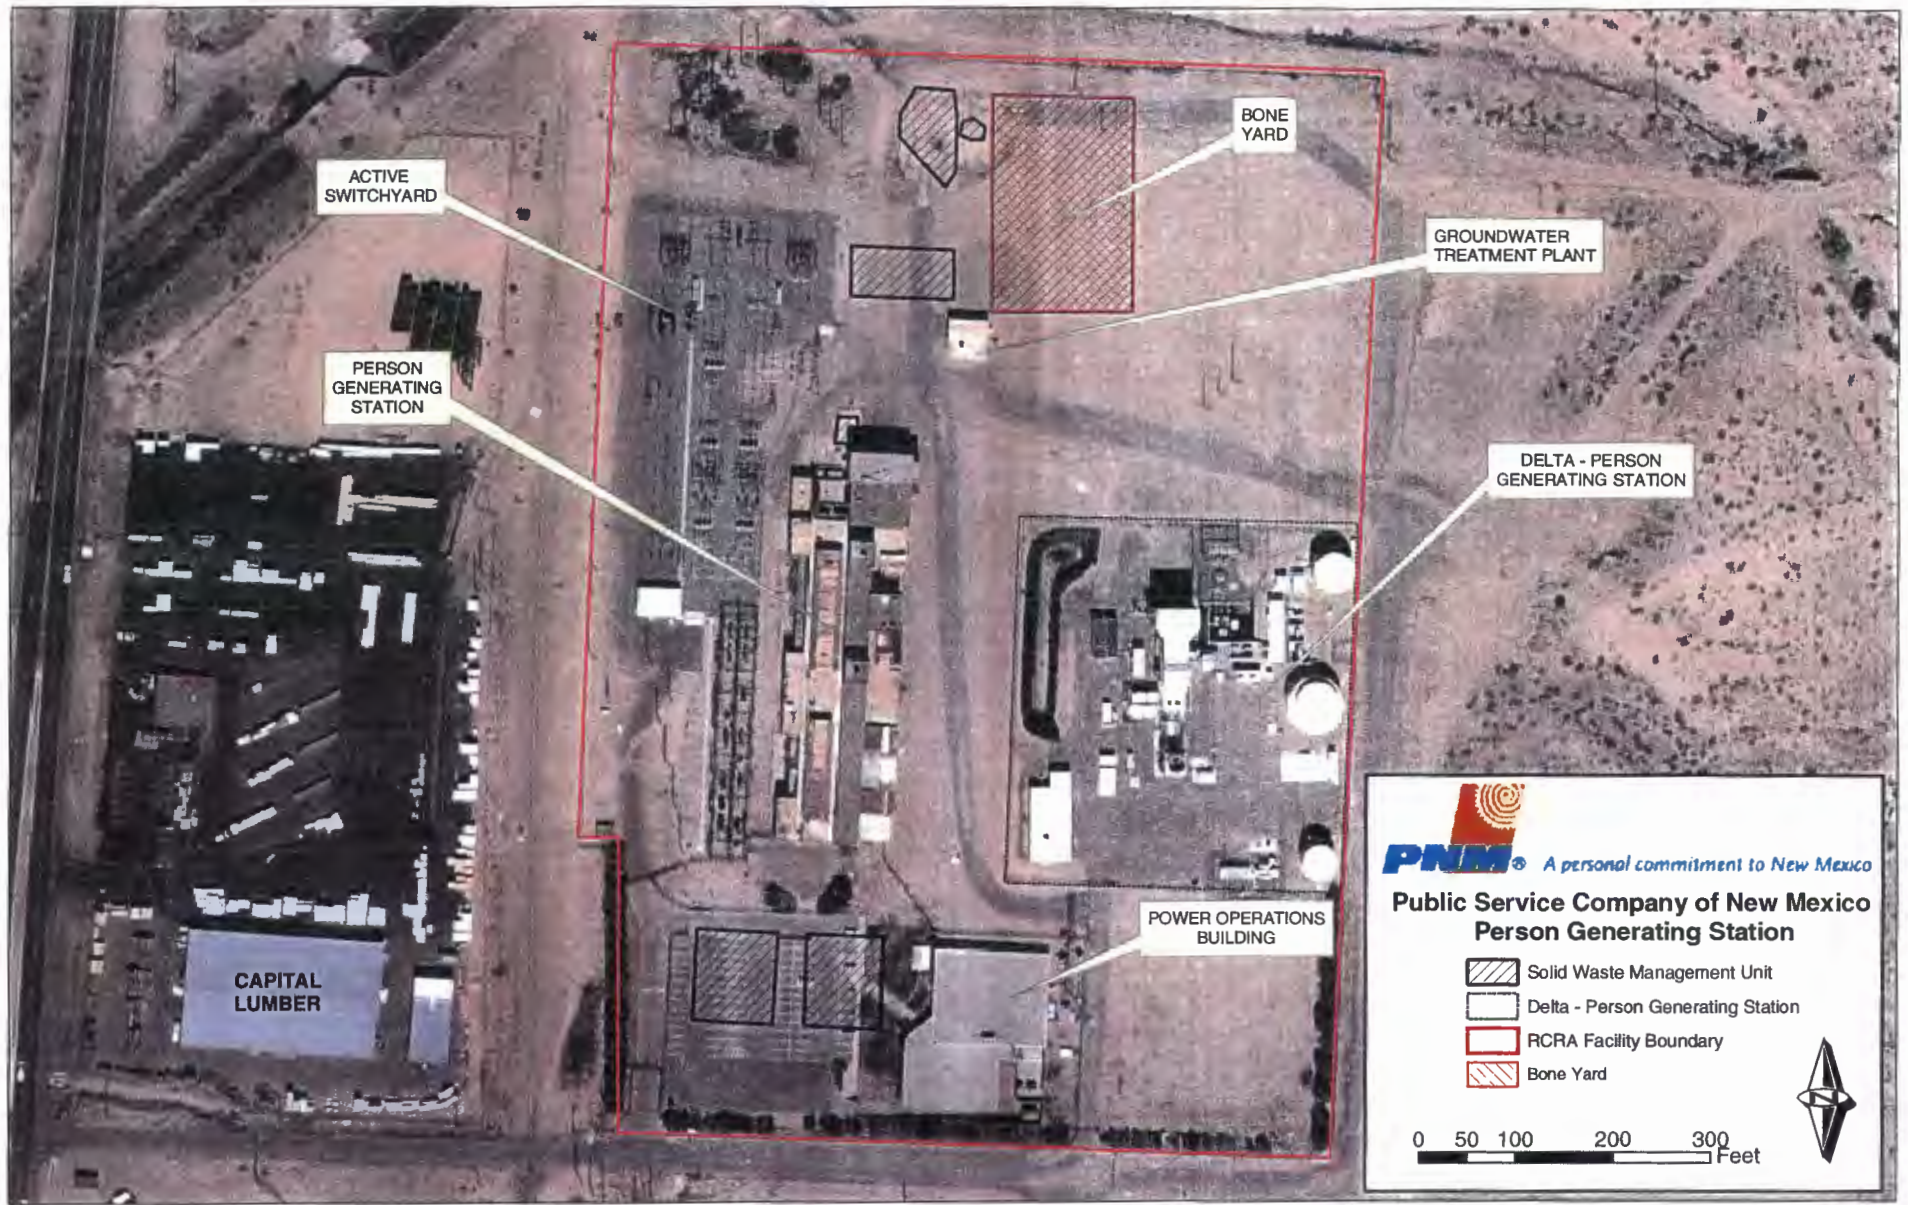

ACTIVE SWITCHYARD

PERSON GENERATING STATION

CAPITAL LUMBER

BONE YARD

GROUNDWATER TREATMENT PLANT

DELTA - PERSON GENERATING STATION

POWER OPERATIONS BUILDING

PNM *A personal commitment to New Mexico*

**Public Service Company of New Mexico
Person Generating Station**

-  Solid Waste Management Unit
-  Delta - Person Generating Station
-  RCRA Facility Boundary
-  Bone Yard

0 50 100 200 300 Feet



