

F A X



MONTGOMERY WATSON
Mining Group

1475 Pine Grove Rd Suite 109
PO Box 774018
Steamboat Springs, Colorado
80477

Tel: 970 879 6260
Fax: 970 879 9048

To: JOHN KUEHLING Date: 28 Dec 00
 From: PAT CORSE Reference: 602
 Fax No: 505/827-1544 Charged Amt: _____
 No. of Pages: 4
 (including cover)

Subject:

JOHN,

DRAWING L-1 EVACUATION PLAN - FOR

MY V-MAIL MESSAGE

REGARDS AND


HAPPY NEW YEAR

PATRICK CORSE

cc: D. GANDE


K. SCHWARTZ

REP TPDF 12000

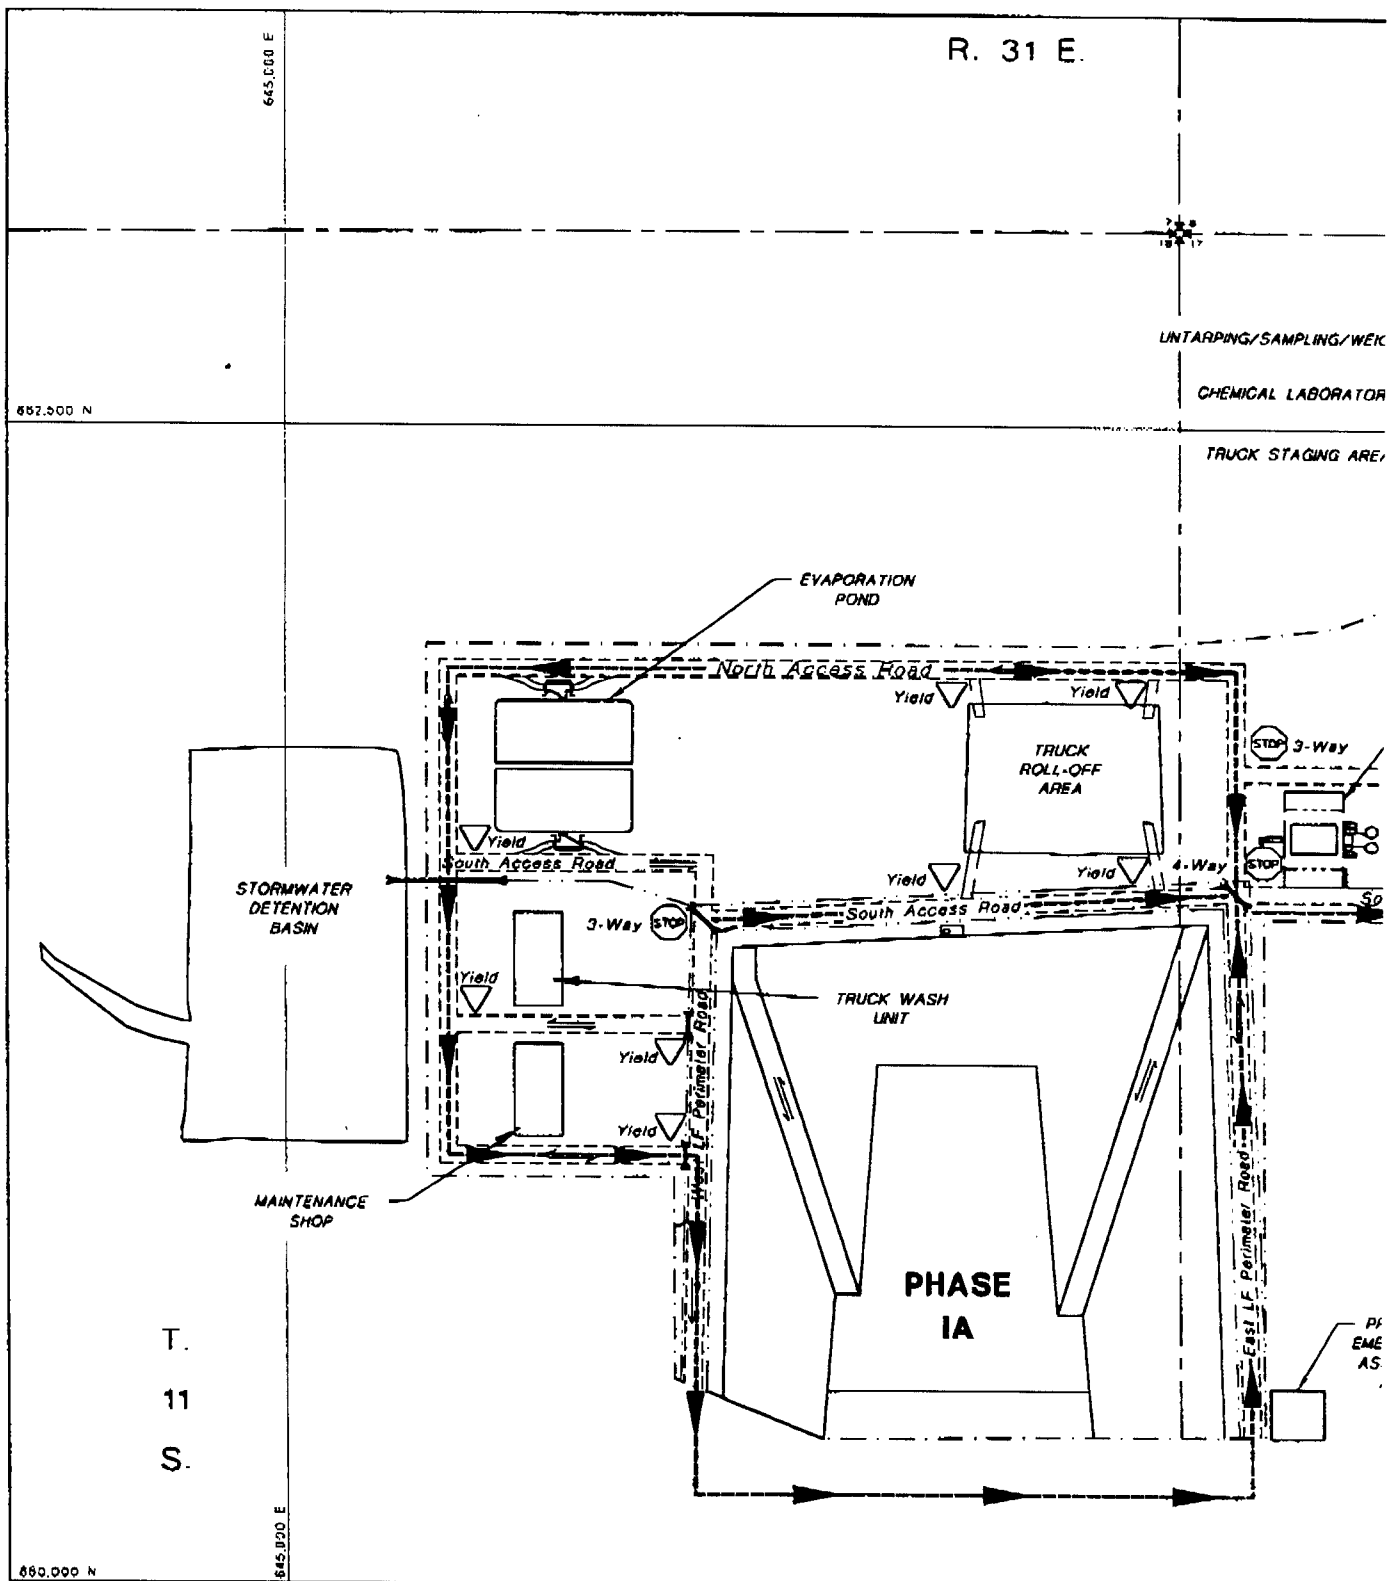



AutoCAD FILE: G:\MONT\ENG-EVAC.DWG PROJECT NUMBER: 2410972.021002.00

PK
EME
AS

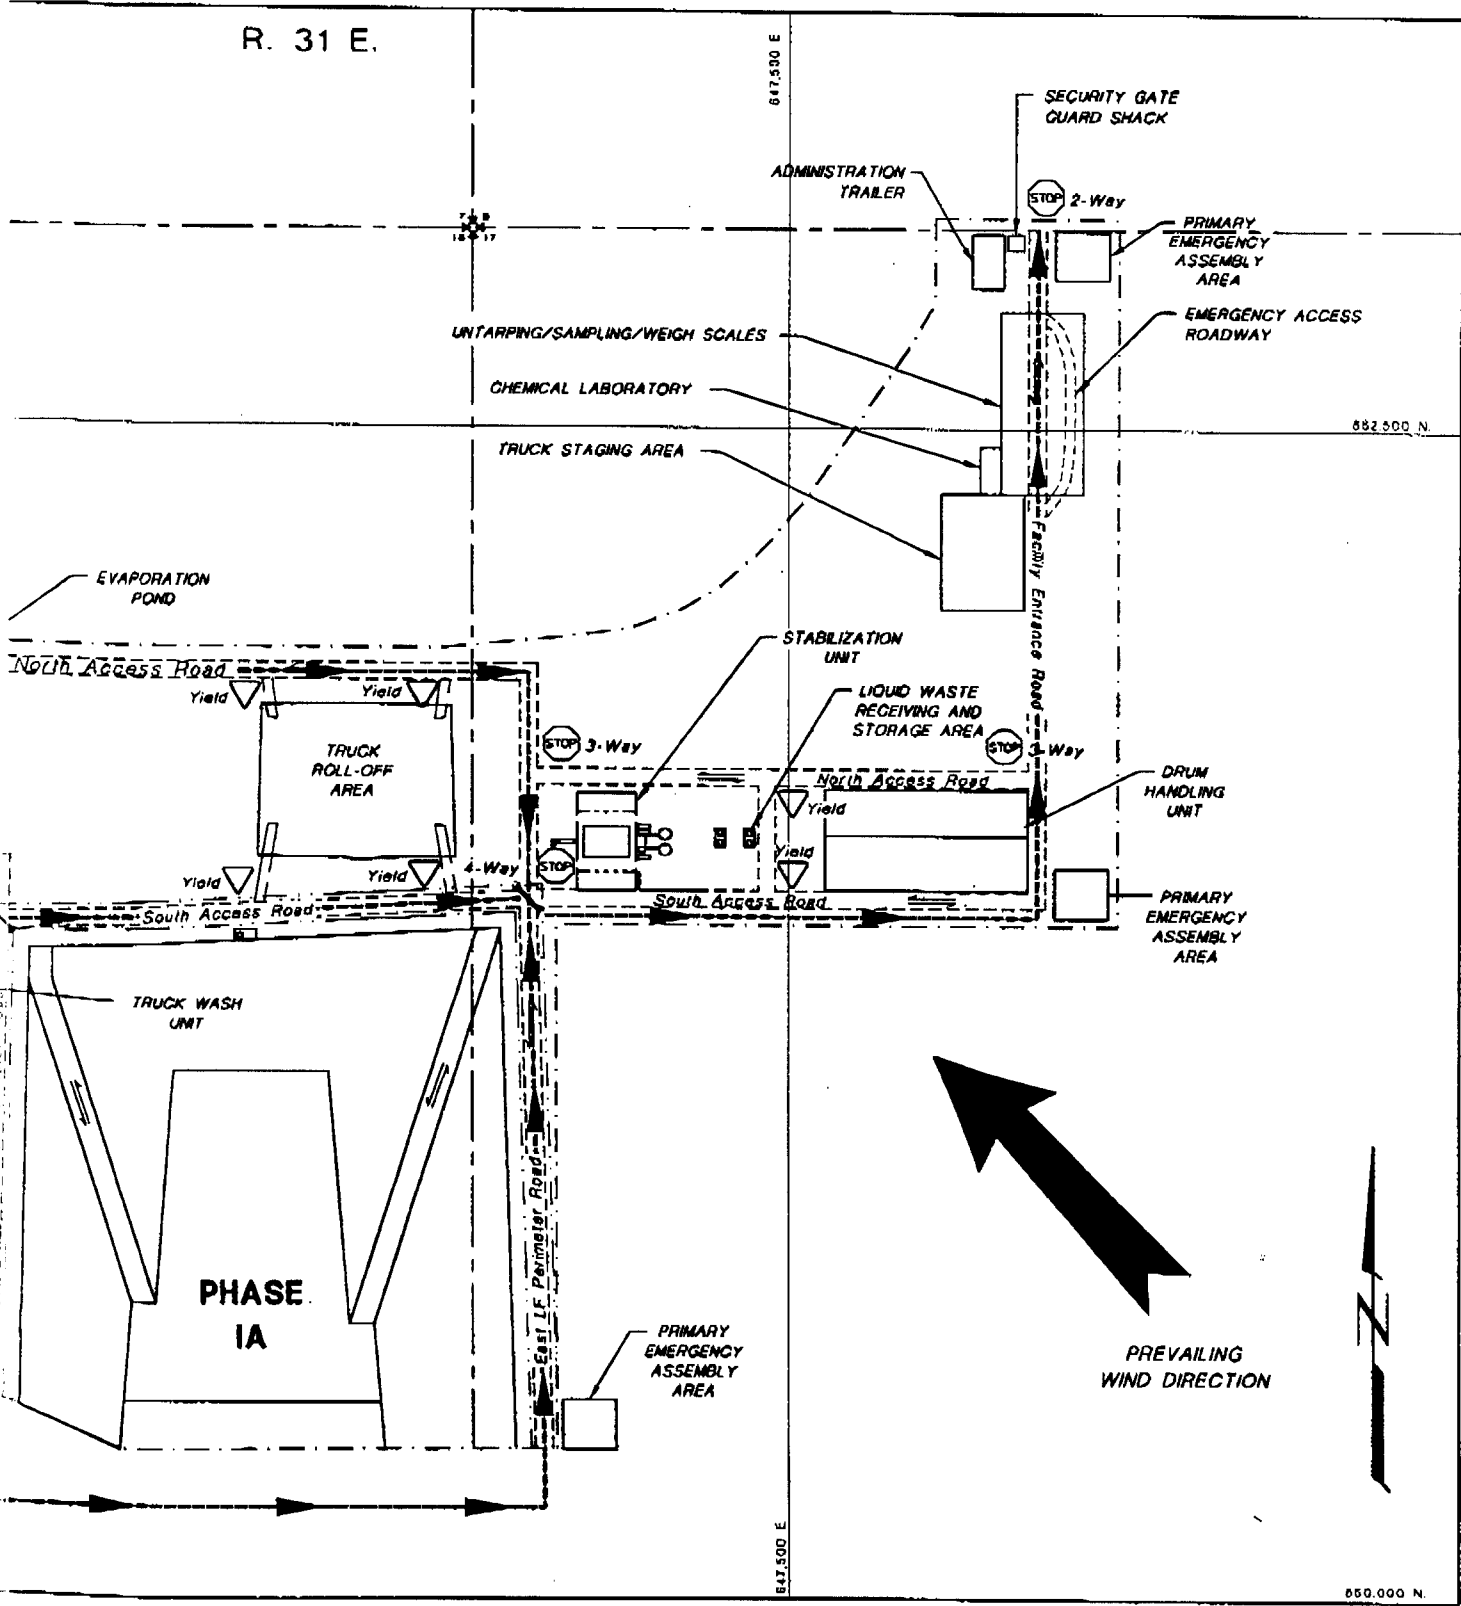

- NOTES
 1. INDI
 2. GR/ACI/SPE



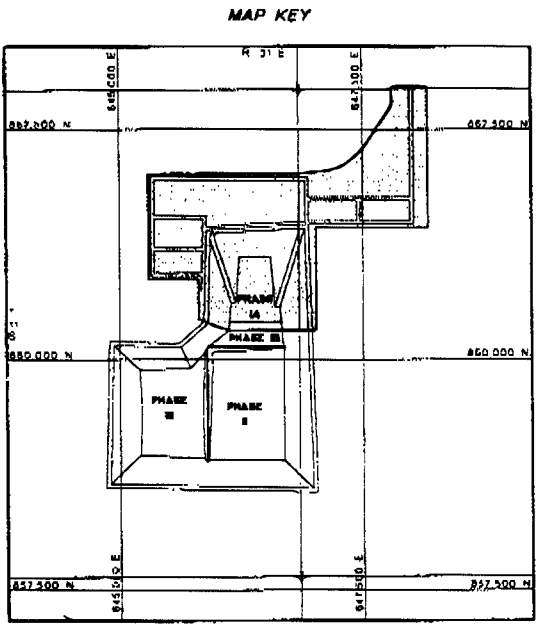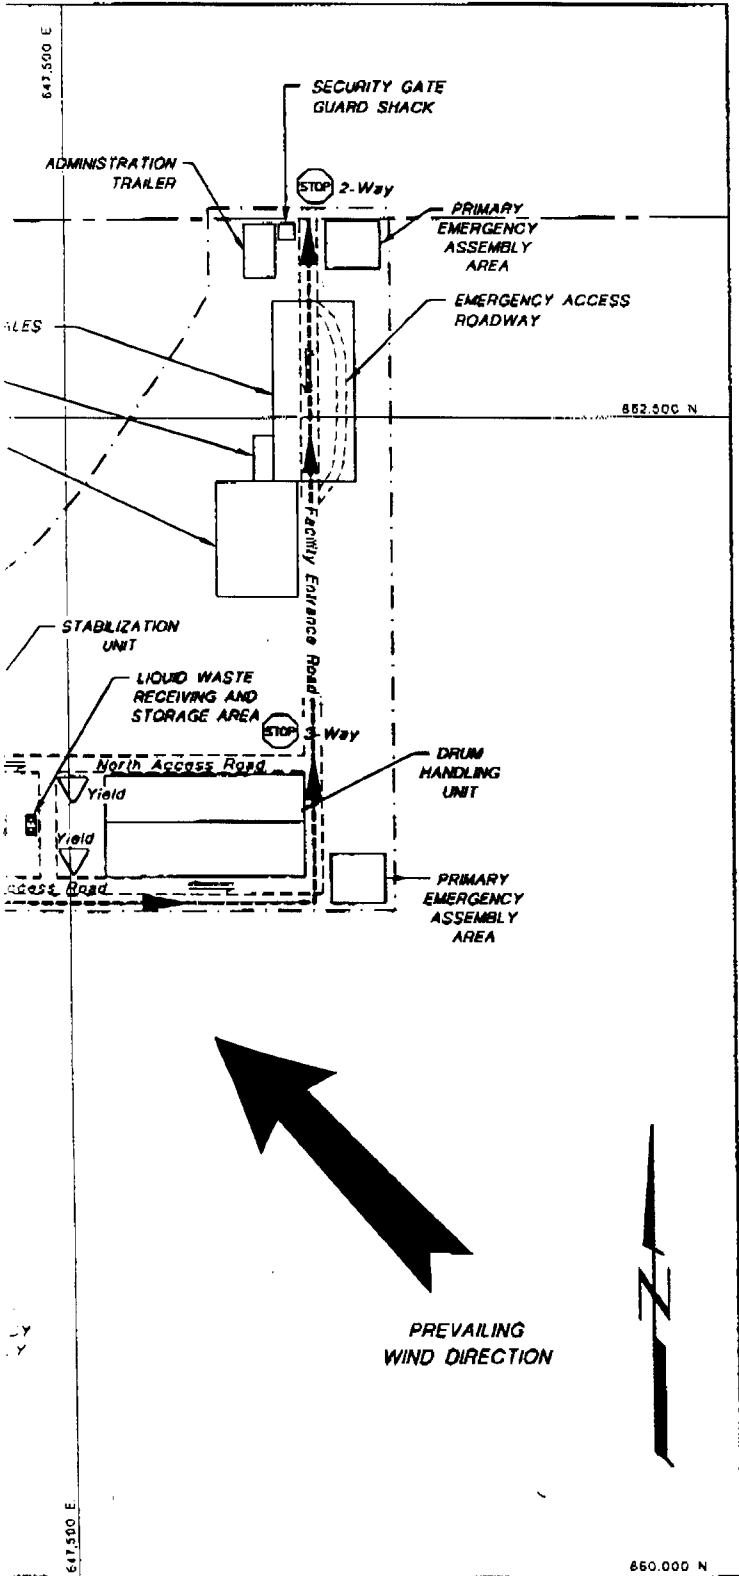

- NOTES:
1. FOR GENERAL NOTES AND LEGEND INFORMATION SEE DRAWING No. 2. INDEX, LEGEND AND GENERAL NOTES.
 2. UNIMPROVED ROADS AND CONSTRUCTION HAUL ROADS NOT SHOWN. GRAVEL LINED ACCESS ROADS ARE 2 WAY TRAFFIC. ALL SITE ACCESS ROADS SPEED LIMIT IS 15 MPH, CONSTRUCTION HAUL ROAD SPEED LIMIT IS 35 MPH.



PROFESSIONAL ENGINEER'S STATEMENT
 I, Patrick G. Corser, state that this drawing was prepared under my supervision and all the information presented hereon is true and correct to the best of my knowledge and information.



Date Patrick G. Corser, NM P.E. 12236

Not For Construction

| | | | | | | |
|-----|----|-------------------|----------|-----------|-----------|------------------------|
| REV | NO | REVISIONS | DATE | DESIGN BY | DRAWN BY | REVIEWED AND SIGNED BY |
| 0 | | Issued for Review | 12/28/00 | P. Corser | K. Cahoon | P. Corser |

**TRIASSIC PARK
WASTE DISPOSAL FACILITY**

DRAWING TITLE:
EMERGENCY EVACUATION PLAN

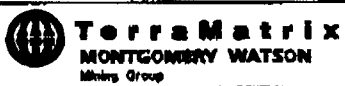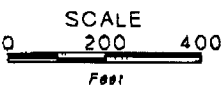

Sheet 1 of 1 Sheets
 SCALE: As Shown
 DRAWING No. L-1