

 ENTERED

Document Discussion



[Return To Library](#) > [Records 2](#) > [ERID-110000 through ERID-110499](#) > [ERID-110448 ENG-SK67 CONCRETE EQUIPMENT BOX, AE-176, \(FORMERLY NU-6\) \(LASL DWG\)](#)

Created By: Kathleen Steel/USER/LANL
File name: Target-ERID # for Domino.txt
Version: 2.0
Document Type: RPF Record
Description: N/A

Document Details:

Title: ERID-110448 ENG-SK67 CONCRETE EQUIPMENT BOX, AE-176, (FORMERLY NU-6) (LASL DWG)
Log ID: 2293
ERID Number.StartPage: 110448
Transmitted By: THADDEUS KOSTRUBALA
Office of Record: Business & Project Services
Date Received: 08/30/2010
Official Use Only: N
Page Count: 1
Record Type: Drawing
Document Date: 09/17/1944
To:(Addressees - Organization) N/A
From:(Senders - Organization) N/A
Other Document Number(s): PKG-1728
SK67
TA: 8
9
22
PRS Number(s): N/A
October 22nd, 2009

* Denotes Fields that are mandatory.

To download this file, right mouse click on the file and select 'Save to Disk' or 'Save Target as'


[Target-ERID # for Domino.txt](#) <-- This link points to this version.

To check-out and/or edit this file, select Edit Document or Check Out Document from the Document menu above.

 File Cabinet: [Records 2](#)
 Binder Category: ERID-110000 through ERID-119999
 Binder: [ERID-110000 through ERID-110499](#)

34019



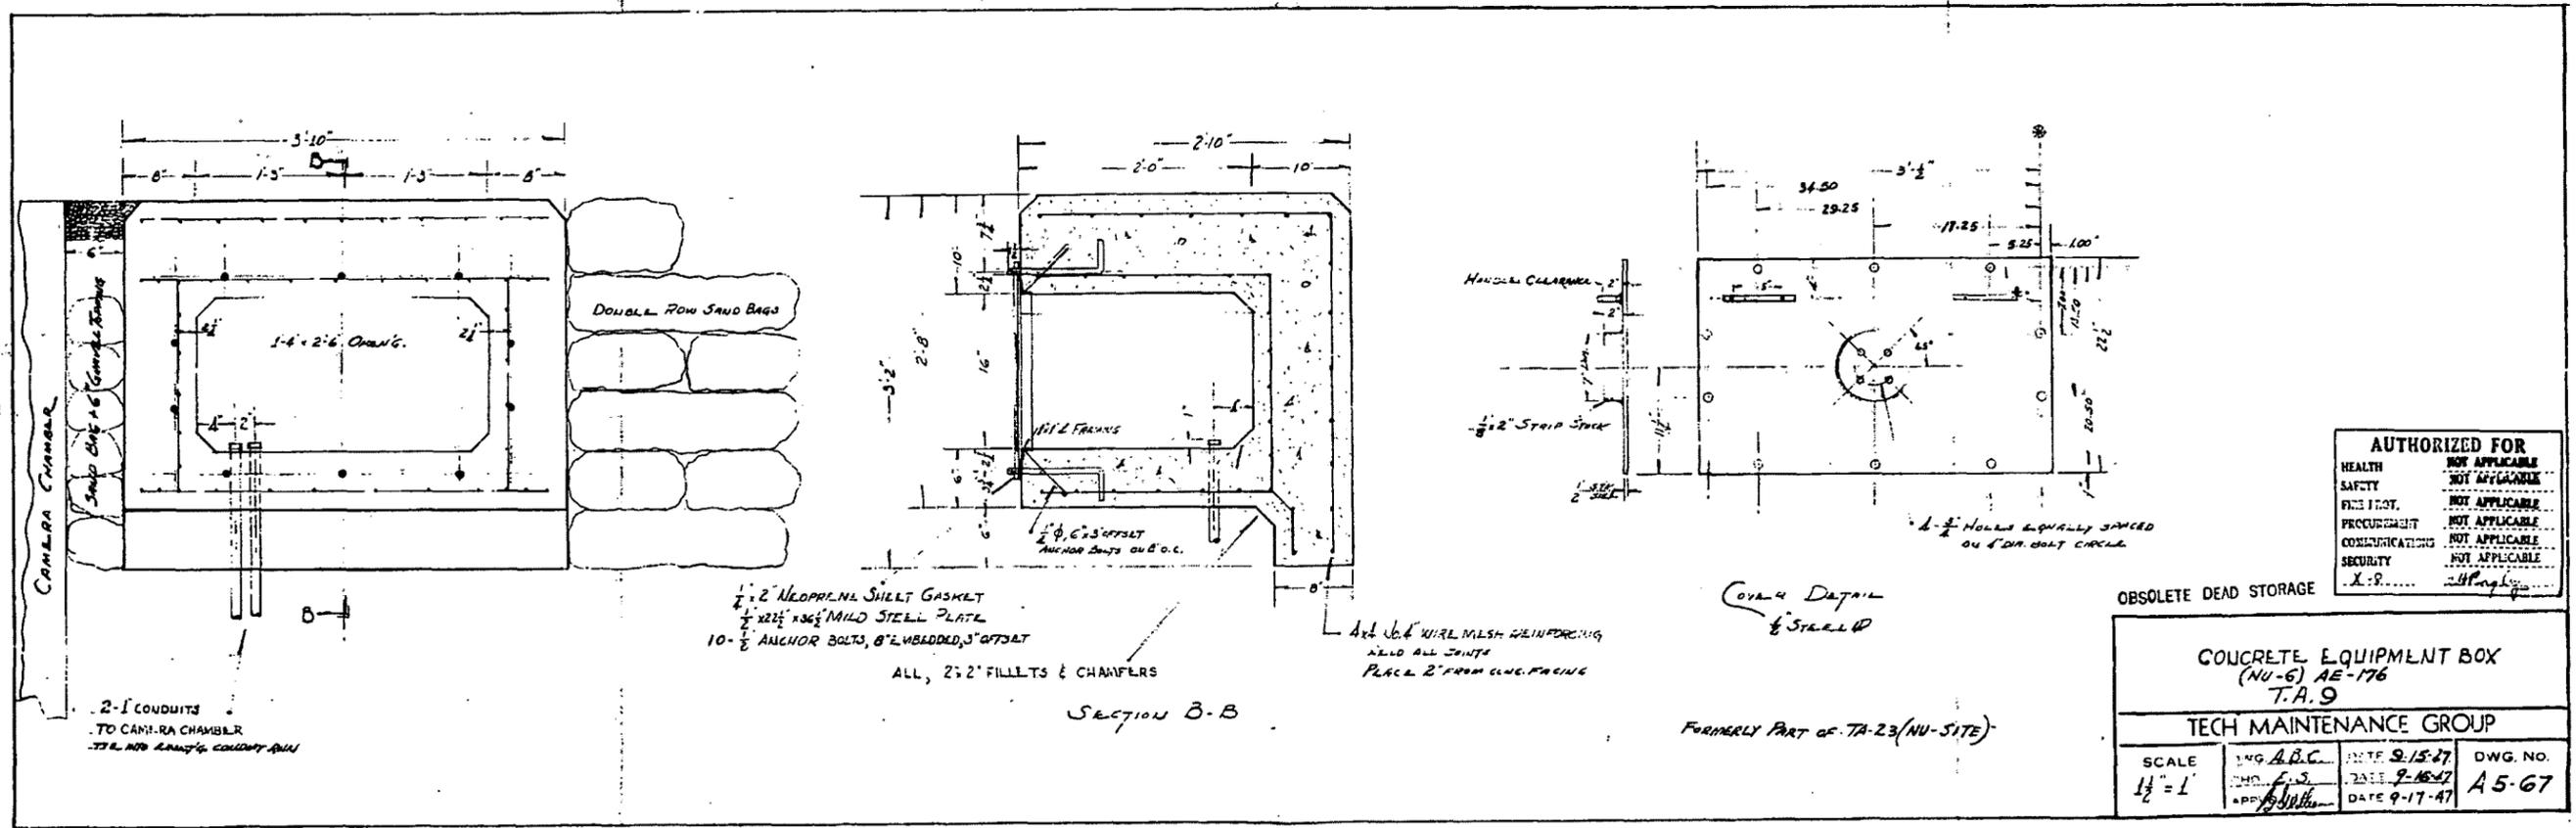

AUTHORIZED FOR	
HEALTH	NOT APPLICABLE
SAFETY	NOT APPLICABLE
ENVIRONMENT	NOT APPLICABLE
PROCUREMENT	NOT APPLICABLE
COMMUNICATIONS	NOT APPLICABLE
SECURITY	NOT APPLICABLE
X-R	NOT APPLICABLE

OBSOLETE DEAD STORAGE

CONCRETE EQUIPMENT BOX
(NU-6) AE-176
T.A. 9

TECH MAINTENANCE GROUP

SCALE 1 1/2" = 1'	DESIGNED BY A.B.C.	DATE 9-15-47	DWG. NO. A5-67
	CHECKED BY F.S.	DATE 9-17-47	
	APP. BY [Signature]		