


2972

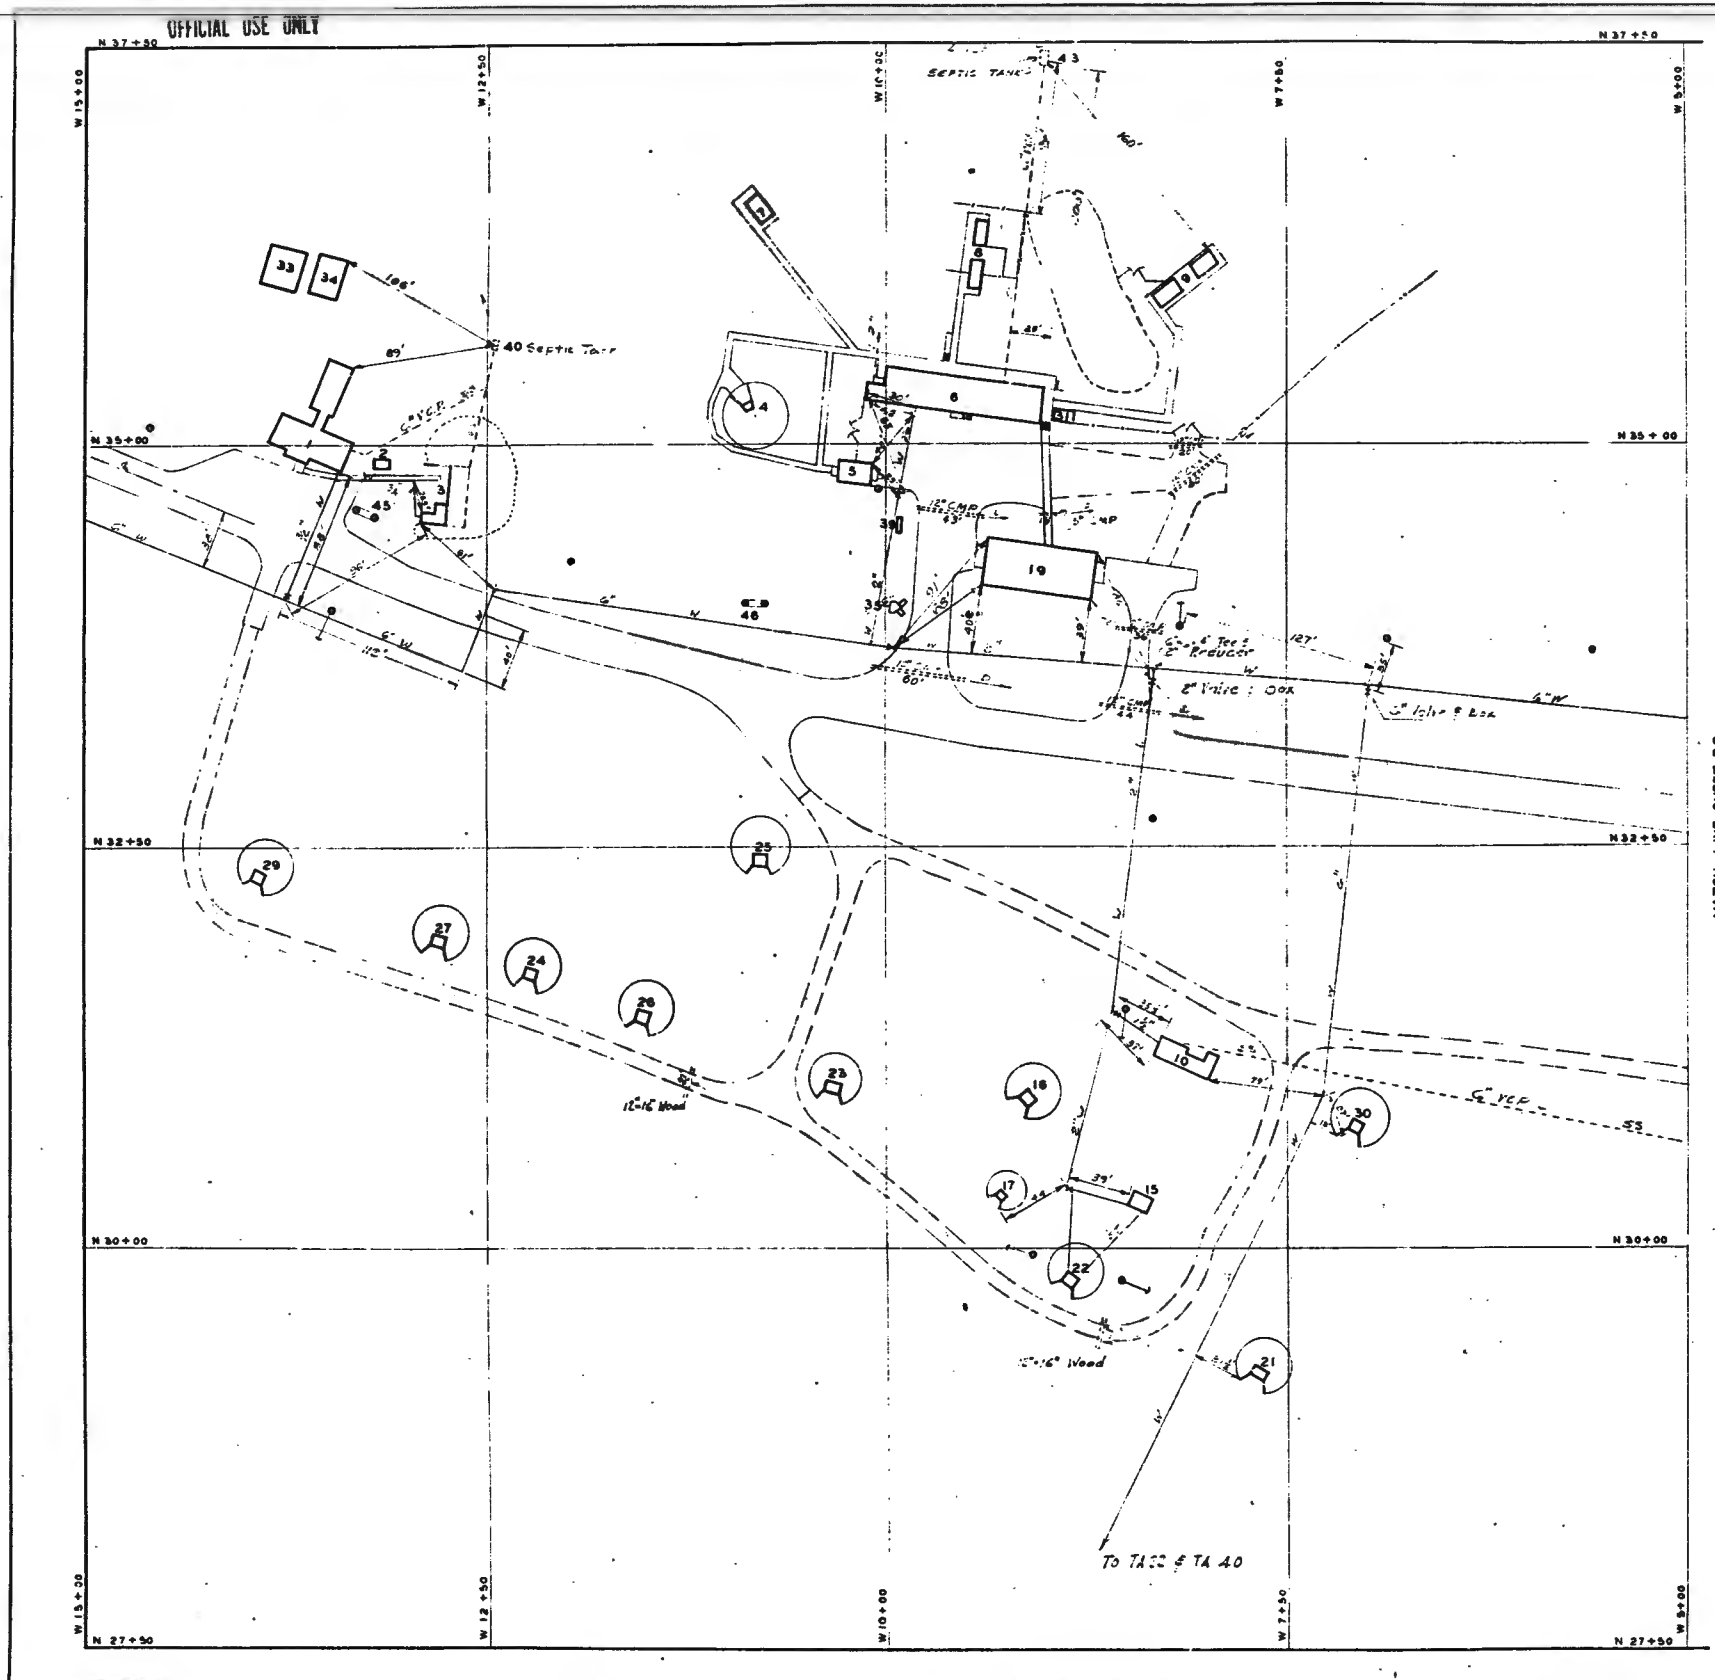


OFFICIAL USE ONLY

- REFERENCE DRAWINGS**
- WATER DISTRIBUTION**
 - ENR-C 16279



- LEGEND**
- WATER LINE
 - - - SANITARY SEWER
 - - - STORM DRAIN
 - - - STEAM LINE

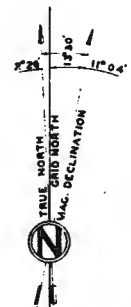

OFFICIAL USE ONLY

NO.	DATE	REVISIONS	BY	CHECKED
2	1-17-55	REVISED TO FIELD CHECKED STATUS OF SHEETS	DM	CPK
1	1-4-55	REVISED TO FIELD CHECK STATUS	DM	CPK
LOS ALAMOS SCIENTIFIC LABORATORY UNIVERSITY OF CALIFORNIA ENGINEERING DEPARTMENT LOS ALAMOS, N. M.				
UTILITY LOCATION PLAN TA-6 TWO MILE MESA LAB WATER, SEWER AND STEAM SYSTEM				
AUTHORIZED FOR	CHECKED	DESIGNER	DATE	APPROVED
	HEALTH	SAFETY	FIRE PROT.	SEC.
SCALE	1 IN. = 50 FT.	SHEET	4	ENG-R 501



2972

LAB. JOB NO.