


3.150

OFFICIAL USE ONLY

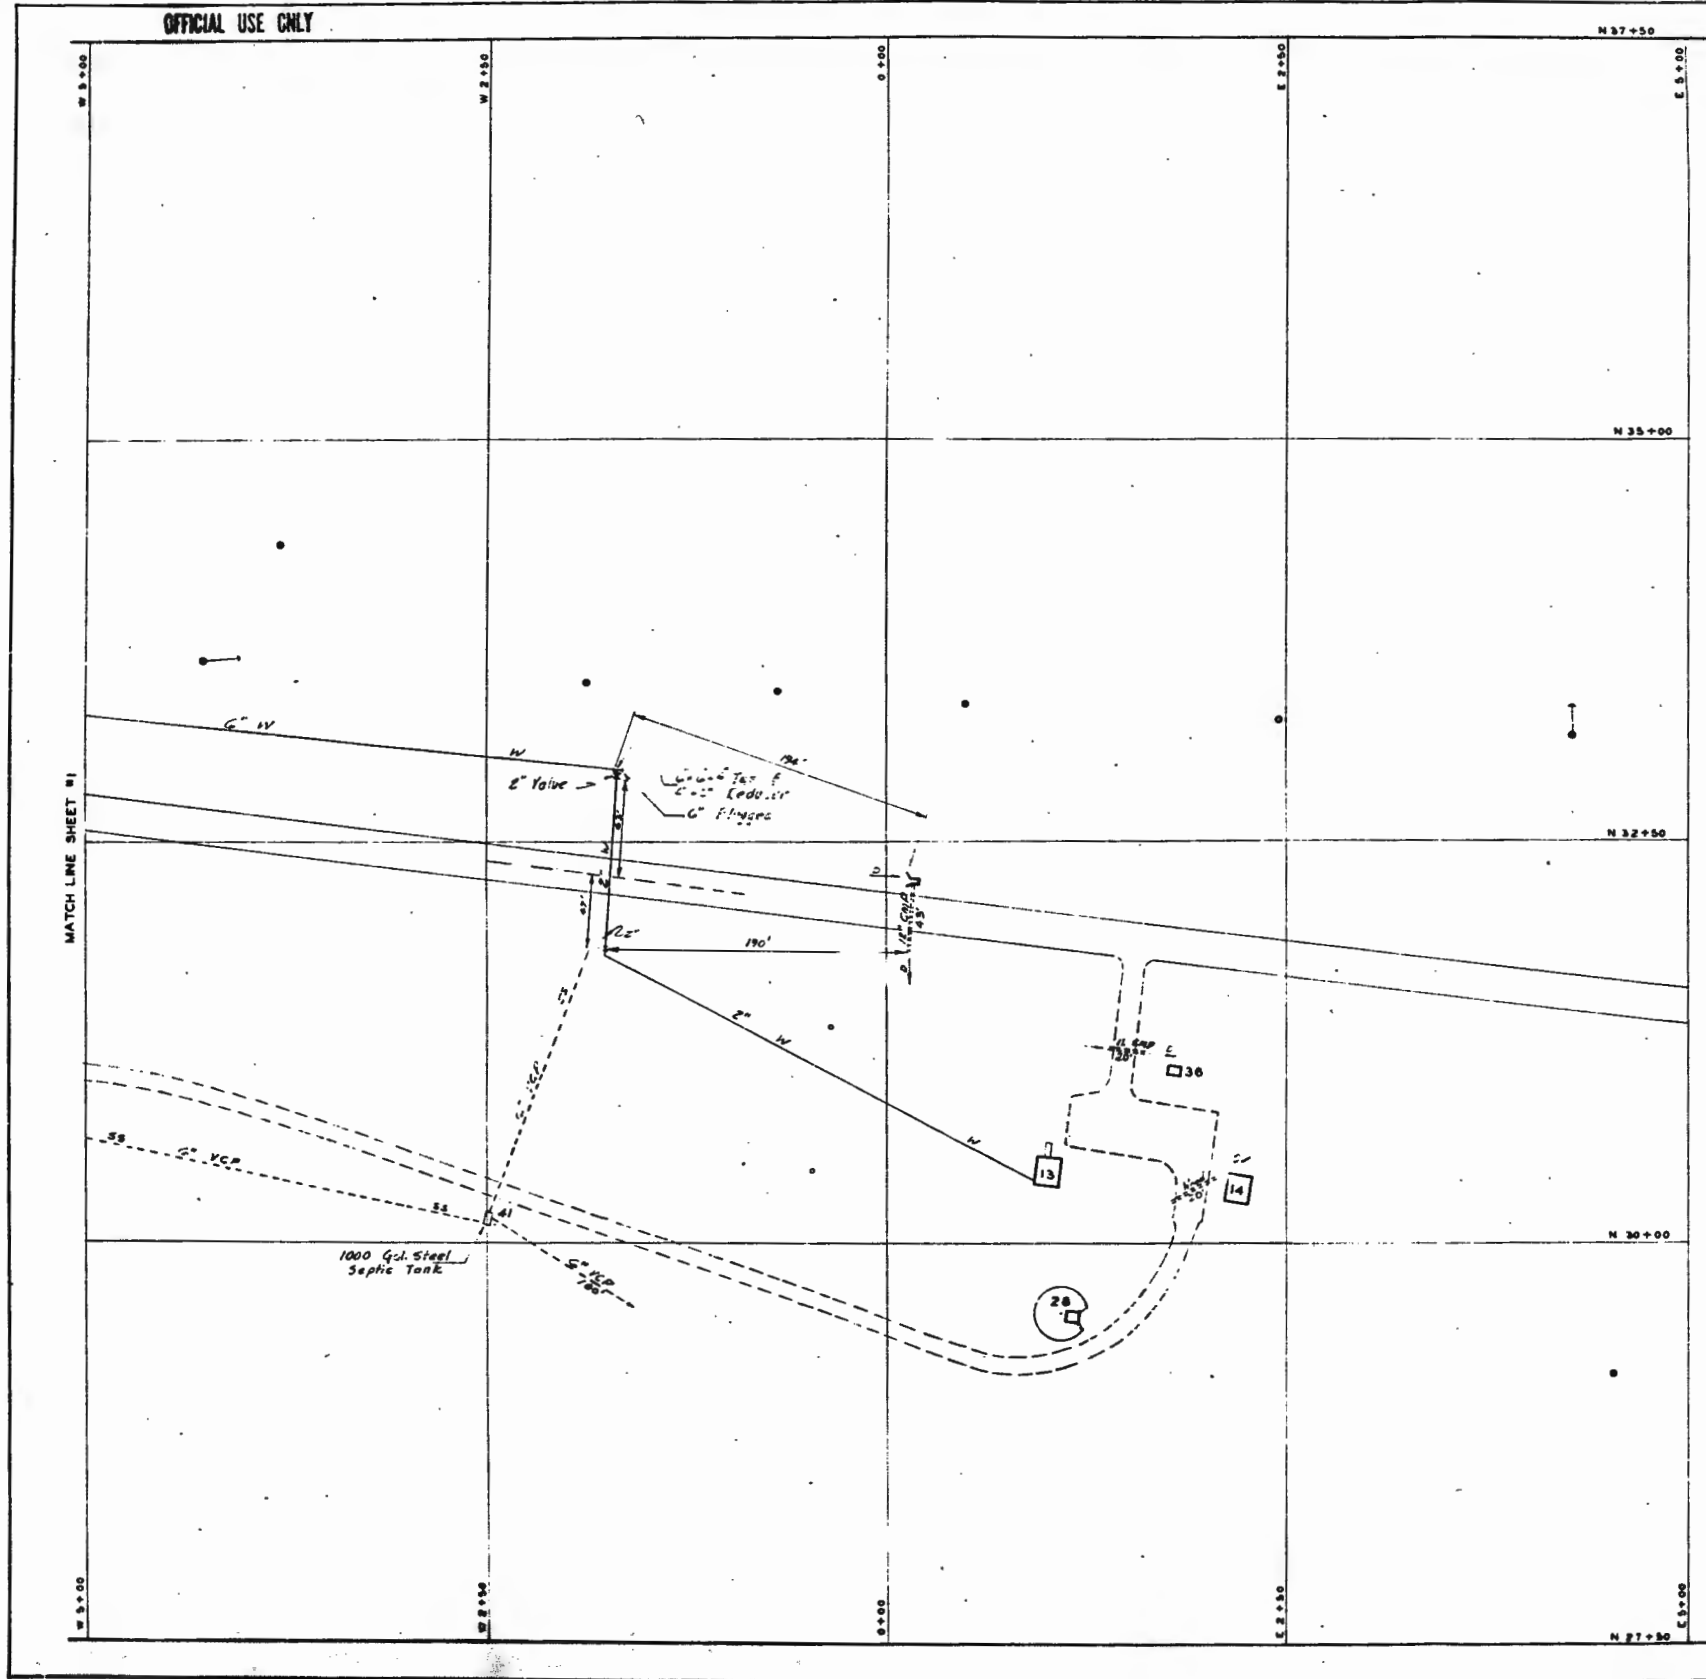


OFFICIAL USE ONLY



LEGEND  
 ——— WATER LINE  
 - - - - - SANITARY SEWER  
 ······ STEAM LINE



OFFICIAL USE ONLY

NO.	DATE	REVISIONS	BY
2	5/1/56	REVISED TO FIELD CHECKED STATUS	J. HARRIS
1	5/1/56	RECOMMENDED TO FIELD CHECK STATUS	J. HARRIS

AUTHORIZED FOR: HEALTH, SAFETY, FIRE PROT., REC.  
 CHECKED BY: [Signature]  
 DRAWN BY: [Signature]  
 DATE: 5/1/56  
 SCALE: 1" = 50 FT.  
 SHEET 2 OF 4  
 ENG-2500

INFO. SHOWN ON THIS SHEET IS BASED ON FIELD SURVEY DATA. LAB. JOB NO. \_\_\_\_\_

