

Monzeglio, Hope, NMENV ENTERED

From: Riege, Ed [Ed.Riege@wnr.com]
Sent: Tuesday, November 18, 2008 12:38 PM
To: Chavez, Carl J, EMNRD; Monzeglio, Hope, NMENV
Cc: Hallock, Jim; Rajen, Gaurav
Subject: RE: Engineering and Design of the Pilot Travel Center's Sanitary Wastewater Lift Station GW-032
Attachments: Pilot color scan 1.jpg; Pilot color scan 2.jpg; _1118112725_001.pdf

Carl,
On drawing C3.0 I highlighted in yellow the 6,000 gal oil water separator where oil is separated and pumped out and water overflows to the environmental control basin evaporation pond located on Pilot property. Any spills emanating from the truck filling station and surrounding area is directed to this separator. On drawing #2 I highlighted the following:-
Blue: the four 2,000 gal septic tanks. One is located at the service building which also serves as the truck wash which is currently not in service, one is located at the truck tire and service facility, one or possibly two are located behind the main building which houses the restaurants, and one for the RV dump station.
Blue with yellow trim: this is a sand trap for the truck wash facility.
Pink: location of sanitary sewer line.
Drawing P-10 of the service building shows the waste oil collection area leading to a waste oil storage tank.
Also included is sheet 15 of 15 detailing the RV dump and septic tank detail.

The environmental project manager for Pilot is Chip Hughes and he can be reached at 865-206-5269 or chip.hughes@pilottravelcenters.com.

Thanks
Ed

Ed Riege
Environmental Manager

Western Refining
Gallup Refinery
Route 3 Box 7
Gallup, NM 87301
(505) 722-0217
ed.riege@wnr.com

From: Rajen, Gaurav
Sent: Tuesday, November 04, 2008 1:48 PM
To: 'Chavez, Carl J, EMNRD'; 'Monzeglio, Hope, NMENV'
Cc: Riege, Ed; Hallock, Jim; Turri, Mark; Riley, Don
Subject: Engineering and Design of the Pilot Travel Center's Sanitary Wastewater Lift Station GW-032

Dear Carl and Hope:

It is a pleasure to send you a letter from Ed Riege and supporting documents related to our proposed sanitary wastewater lift station connecting sanitary wastewater from the Pilot Travel Center to our wastewater treatment system. Ed is out of town, so I am sending on the letter he signed including related documents – we have mailed copies of these to you all today.


We look forward to your review.

With my best regards,

Raj

Gaurav Rajen
Environmental Engineer
Western Refining Gallup Refinery
505-722-0227

11/19/2008

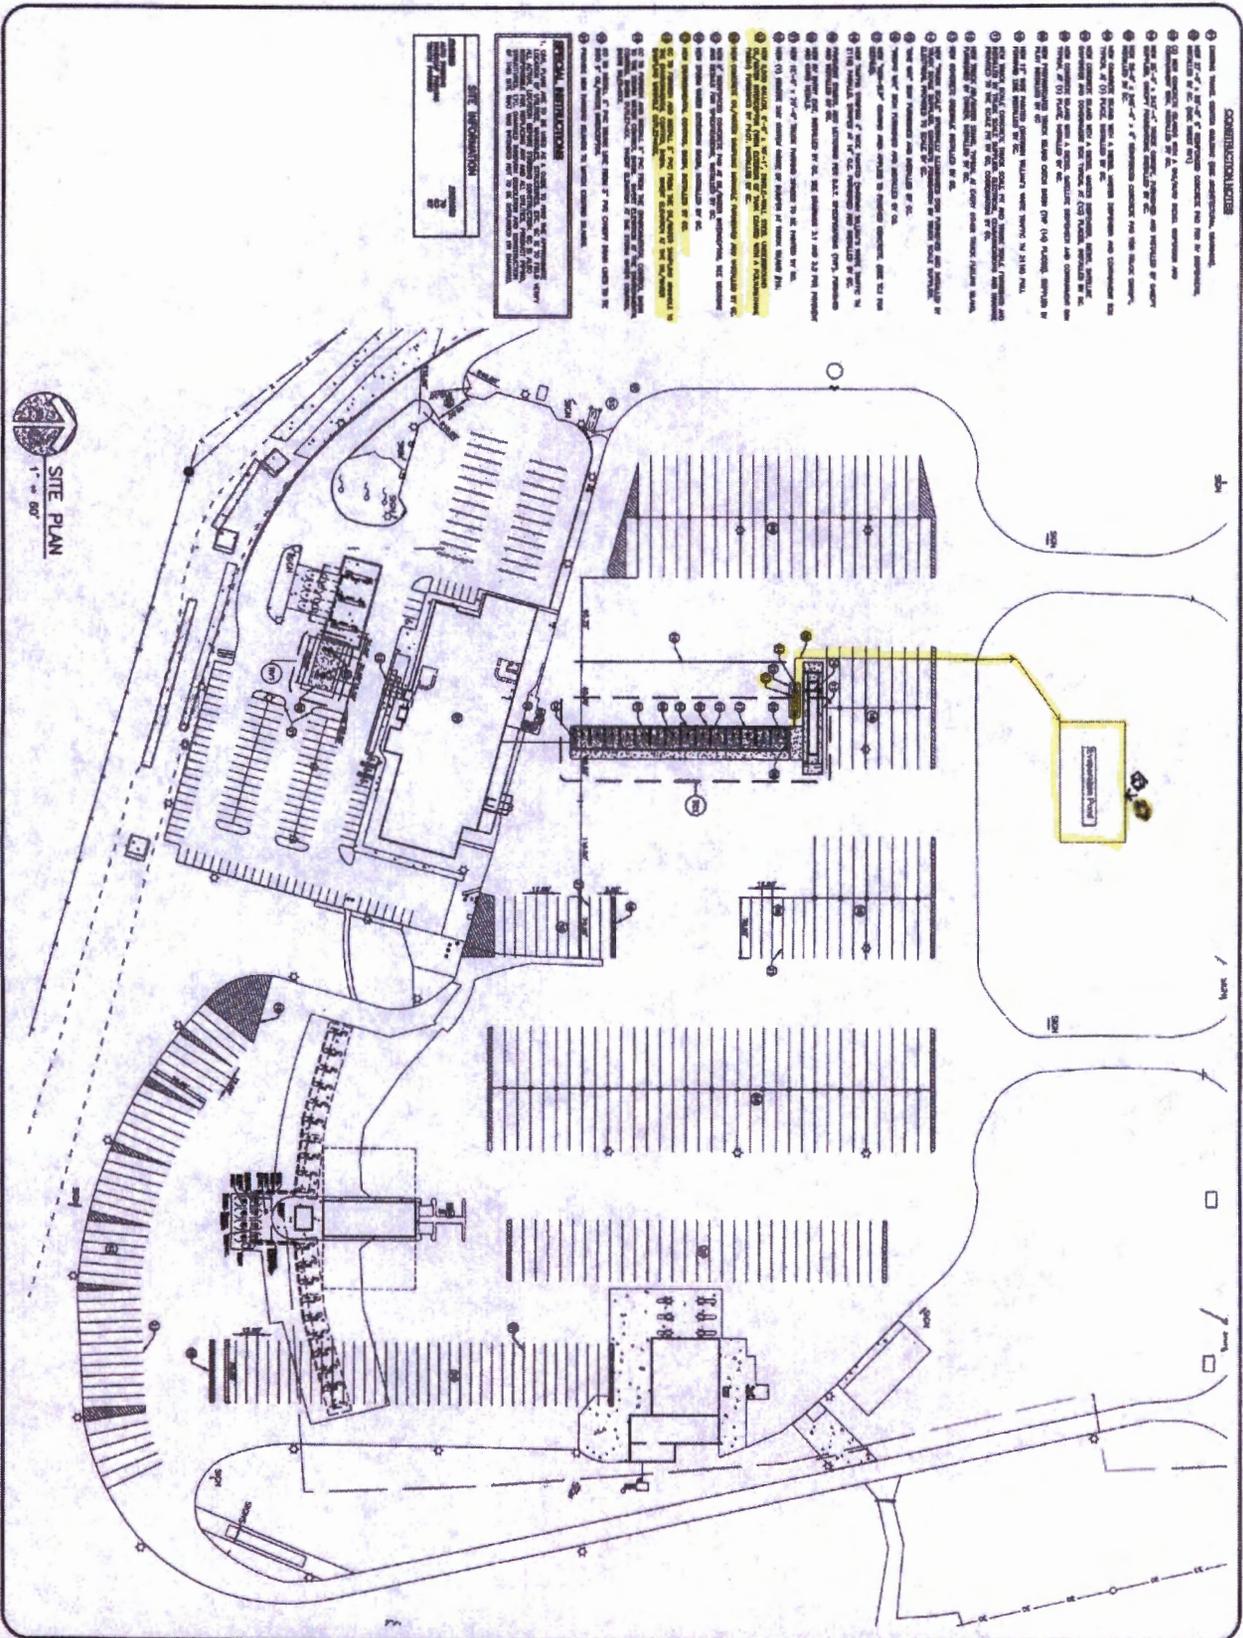

SITE PLAN
1" = 80'

REVISIONS

1. GENERAL NOTES: SEE GENERAL NOTES ON DRAWING SHEET 03.00.
2. ALL DIMENSIONS ARE TO FACE UNLESS OTHERWISE NOTED.
3. ALL DIMENSIONS ARE TO FACE UNLESS OTHERWISE NOTED.
SITE INFORMATION

PROJECT NO.	03.00
DATE	03/15/03
DRAWN BY	...
CHECKED BY	...
DATE	...

03.00

DATE	BY	REVISION

SITE PLAN

PILOT TRAVEL CENTER

INTERSTATE 40, EXIT 39
JAMESTOWN, NEW MEXICO 87347


PIOT
TRAVEL CENTER

ROY B. PARSONS & ASSOCIATES
REGISTERED ARCHITECT
3000 LEONARD ROAD
KNOXVILLE, TENNESSEE 37901
615-598-7400




Drawing #2


- 2000 gal septic tank
- Sano trap for truck wash
- Sanitary Sewer Line

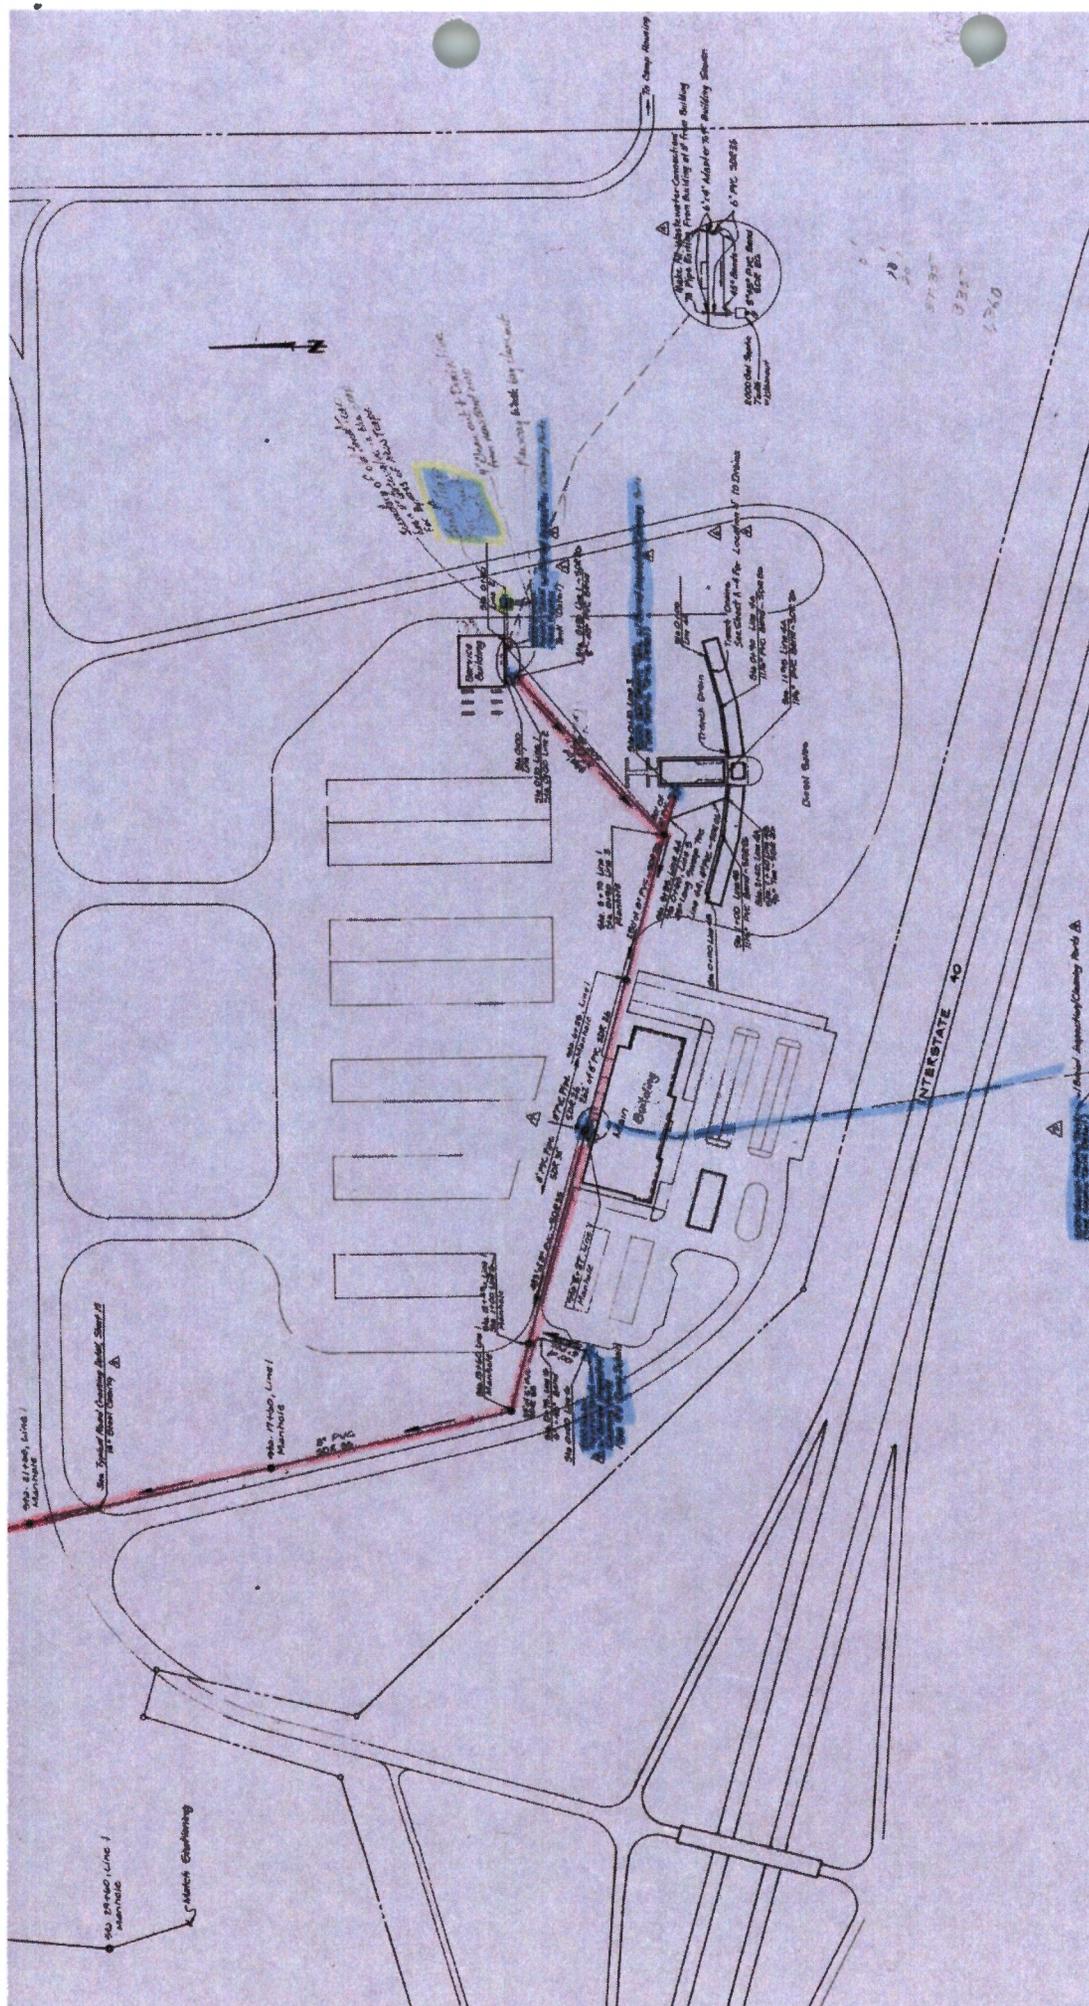

INTERSTATE 40

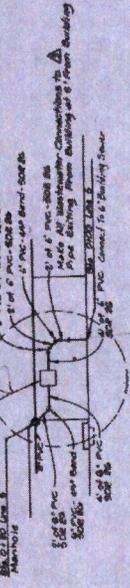

Notes: 1. Make All Wastewater Connections to Pipe Exiting From Building at 5' From Building

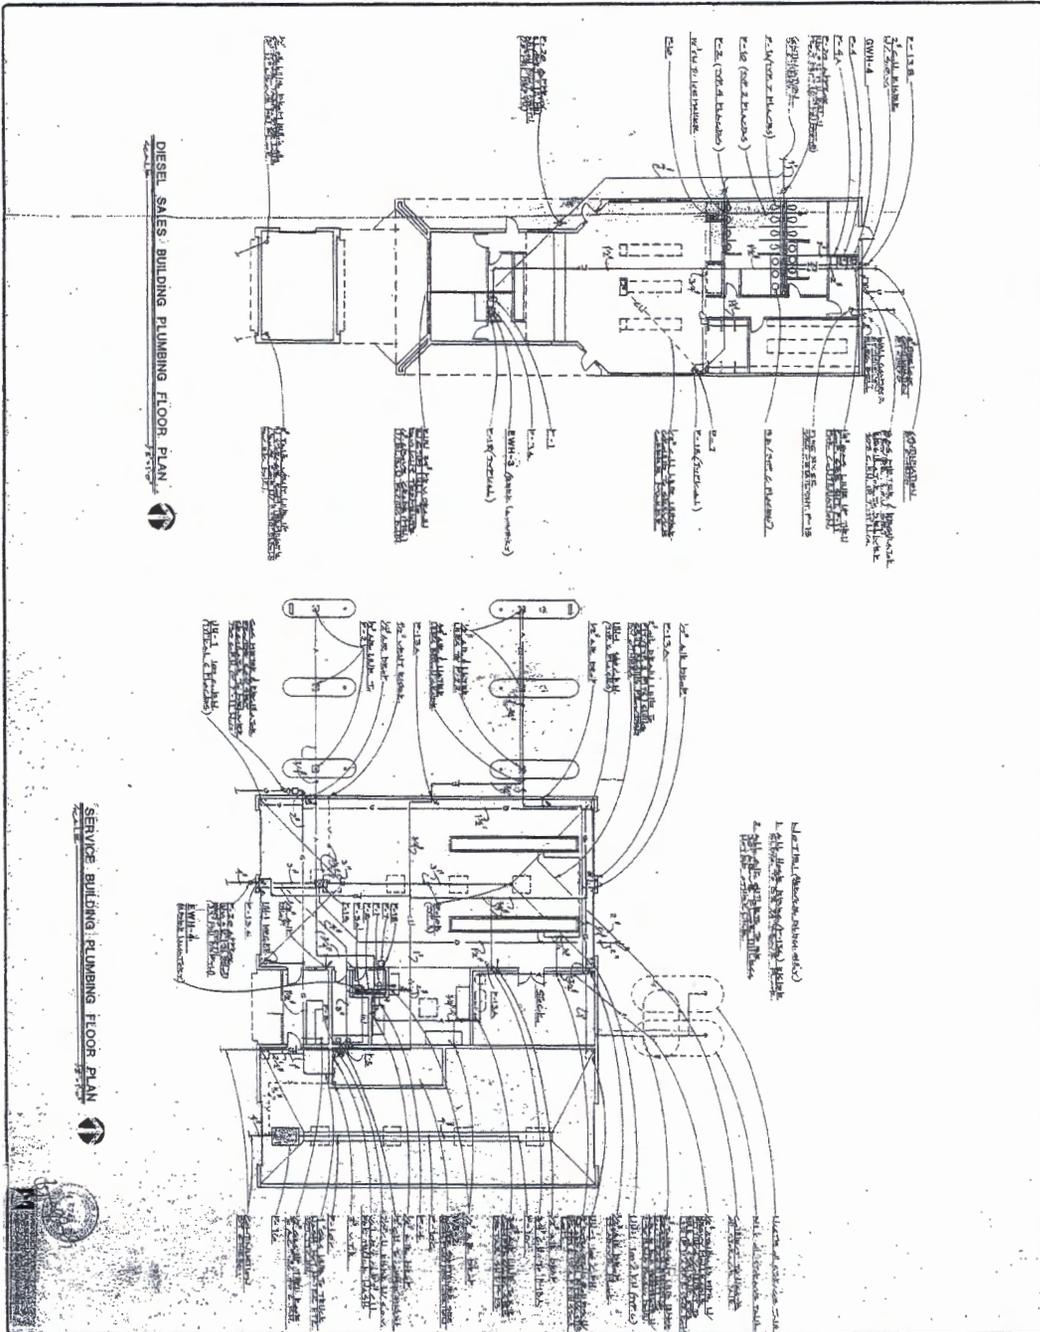

DIESEL SALES BUILDING PLUMBING FLOOR PLAN

SERVICE BUILDING PLUMBING FLOOR PLAN





